

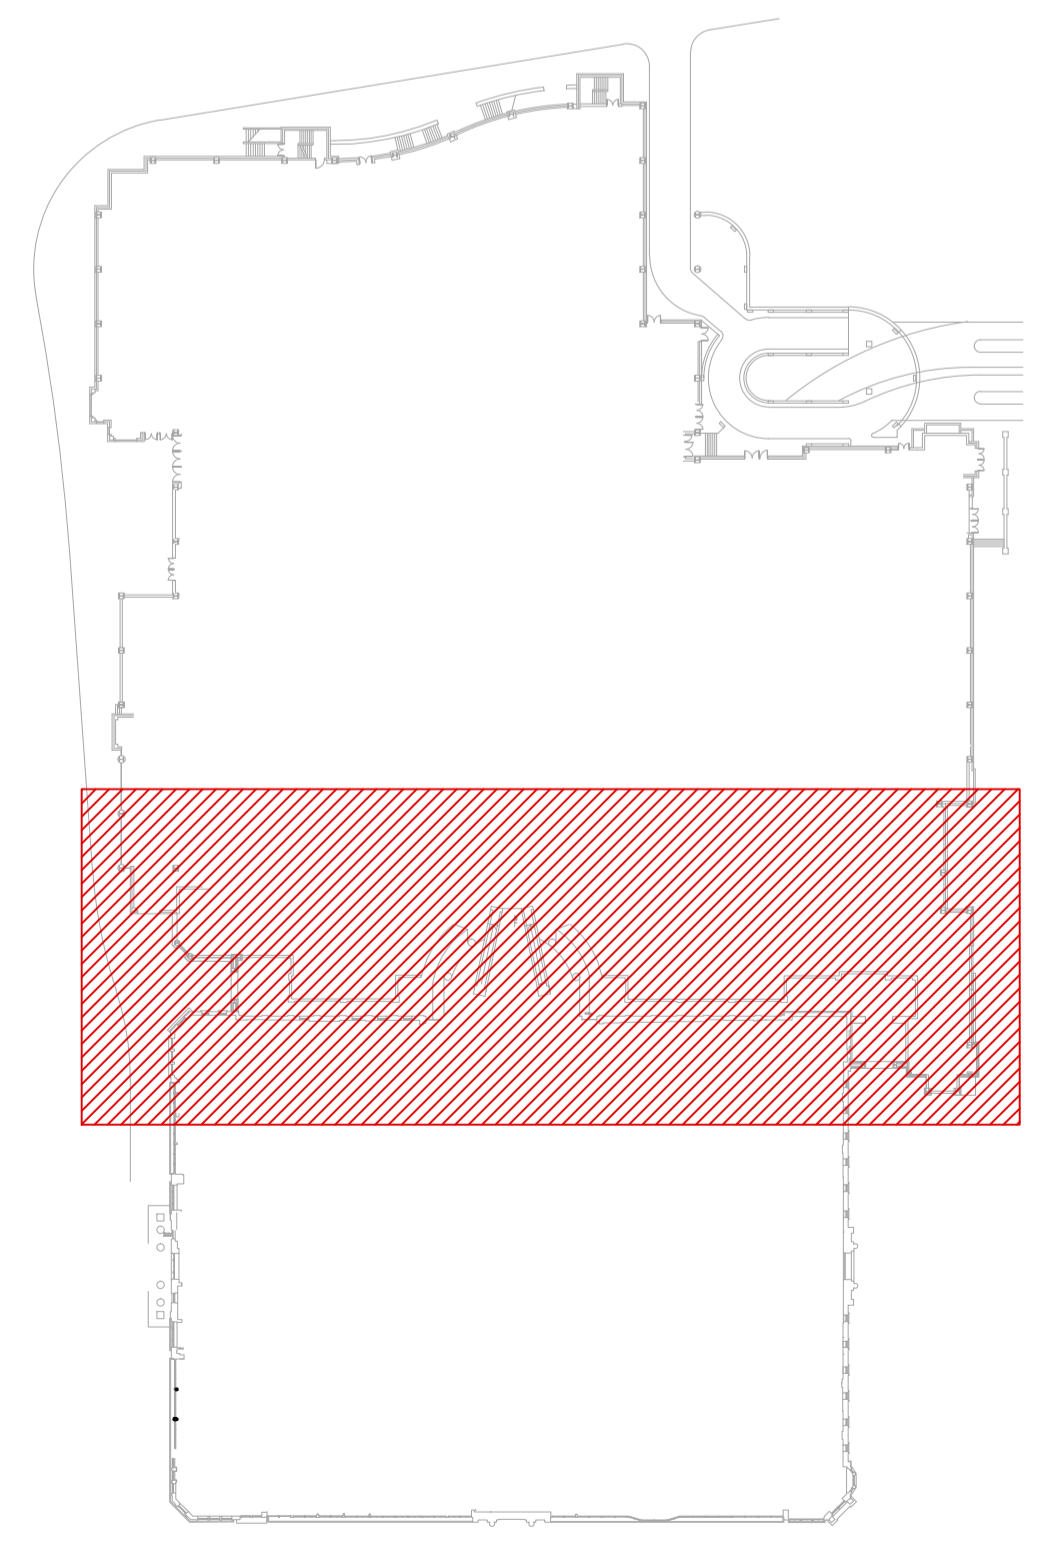


**1** PROPOSED FIRST FLOOR PLAN  
SCALE 1:200

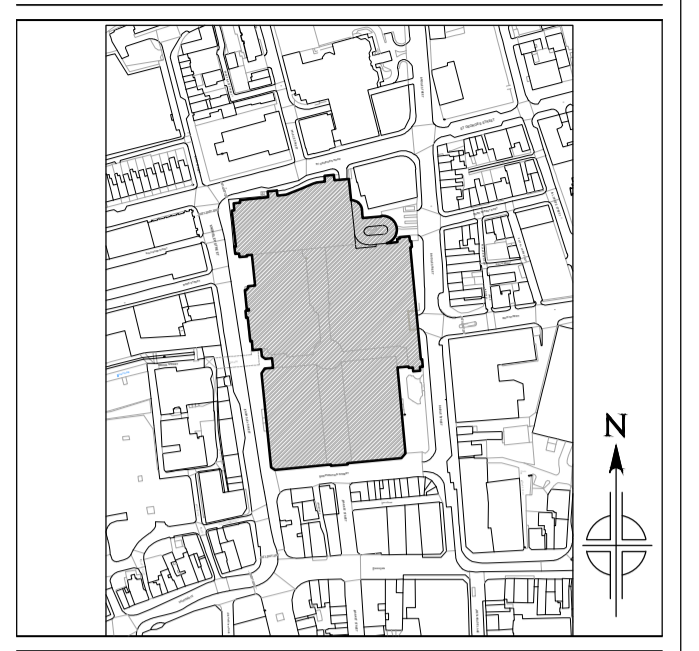

**1** KEY PLAN  
N.T.S.

 

The use of this data by the recipient acts as an agreement of the following statements. Do not use this data if you do not agree with any of the following statements:-

All drawings are based upon site information supplied by third parties and as such their accuracy cannot be guaranteed. All features are approximate and subject to clarification by a detailed topographical survey, statutory service enquiries and confirmation of the legal boundaries.

Do not scale the drawing. Use figured dimensions in all cases. Check all dimensions on site. Report any discrepancies in writing to Wren Architecture before proceeding.

Client  
Moorgarth Group Limited  
17-19 York Place, Leeds  
W Yorks LS1 2EX

Architects & Designers  
**Wren.**  
7 Deane House Studios, 27 Greenwood Place,  
NW5 1LB, London, UK - +44 (0) 207424 9448  
www.wrenarchitecture.com

- REV A NOTES:**
- Glass box added to first floor plan
  - Escalator layout updated

Rev	Description	Date	Drn	Chk
A	Revisions as clouded	31.12.2013	LD	PW
-	Planning	26-11-2013	XT	PW

Status  
**For Planning**

Project  
**Extension for a Cinema  
Market Place Shopping Centre  
Bolton, BL1 2AL**

Drawing Title  
**Proposed First Floor Plan**

Project No.	Drawing No.	Revision
0091	-A-PL-07	A
Scale @ A1	Drawn By	
1:200	XT	