


1 EXISTING WEST ELEVATION ON KNOWSLEY STREET
SCALE 1:200



2 PROPOSED WEST ELEVATION ON KNOWSLEY STREET
SCALE 1:200

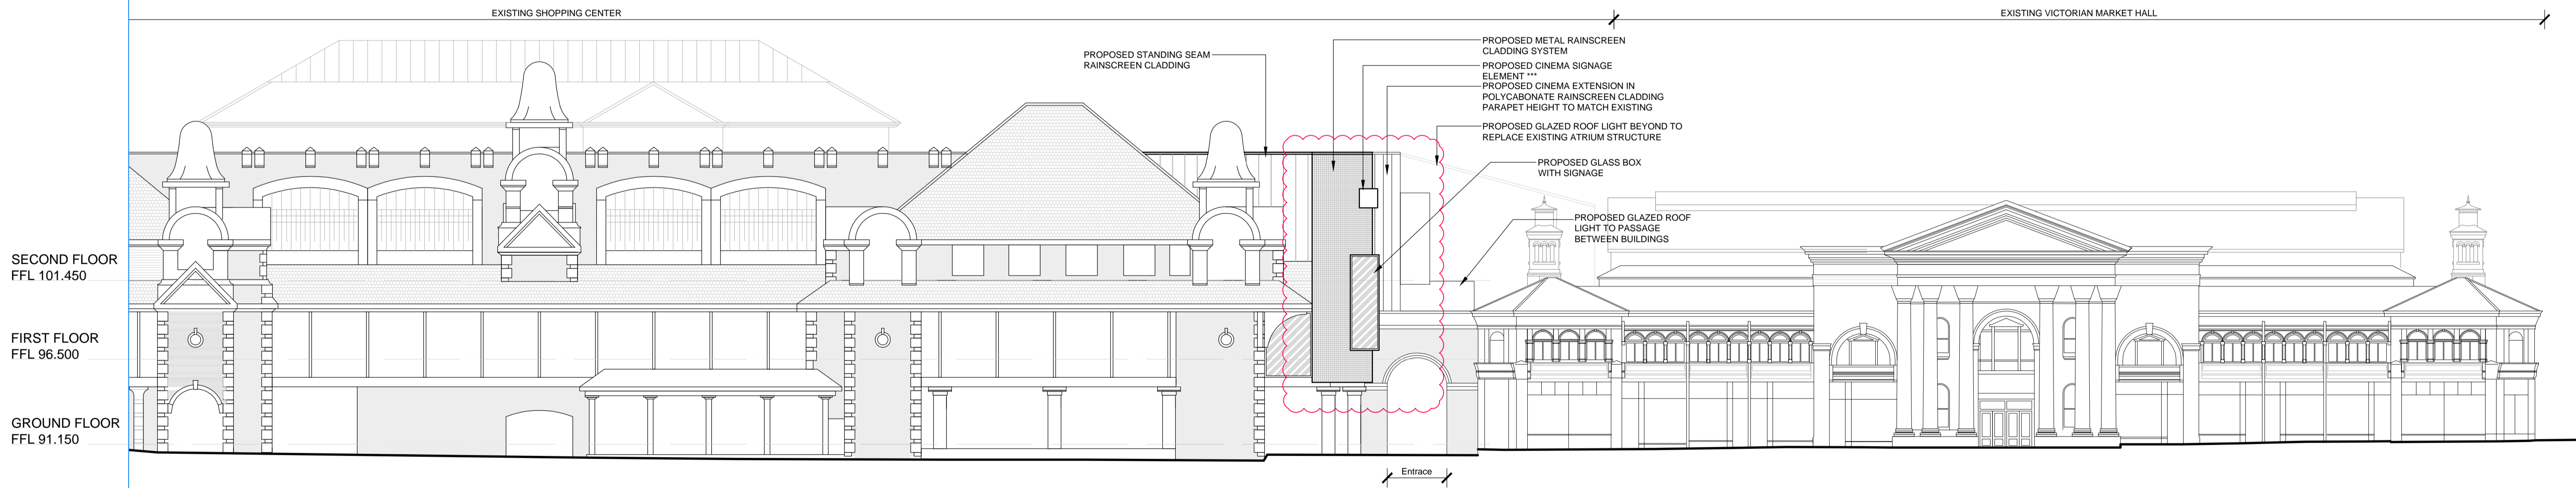