


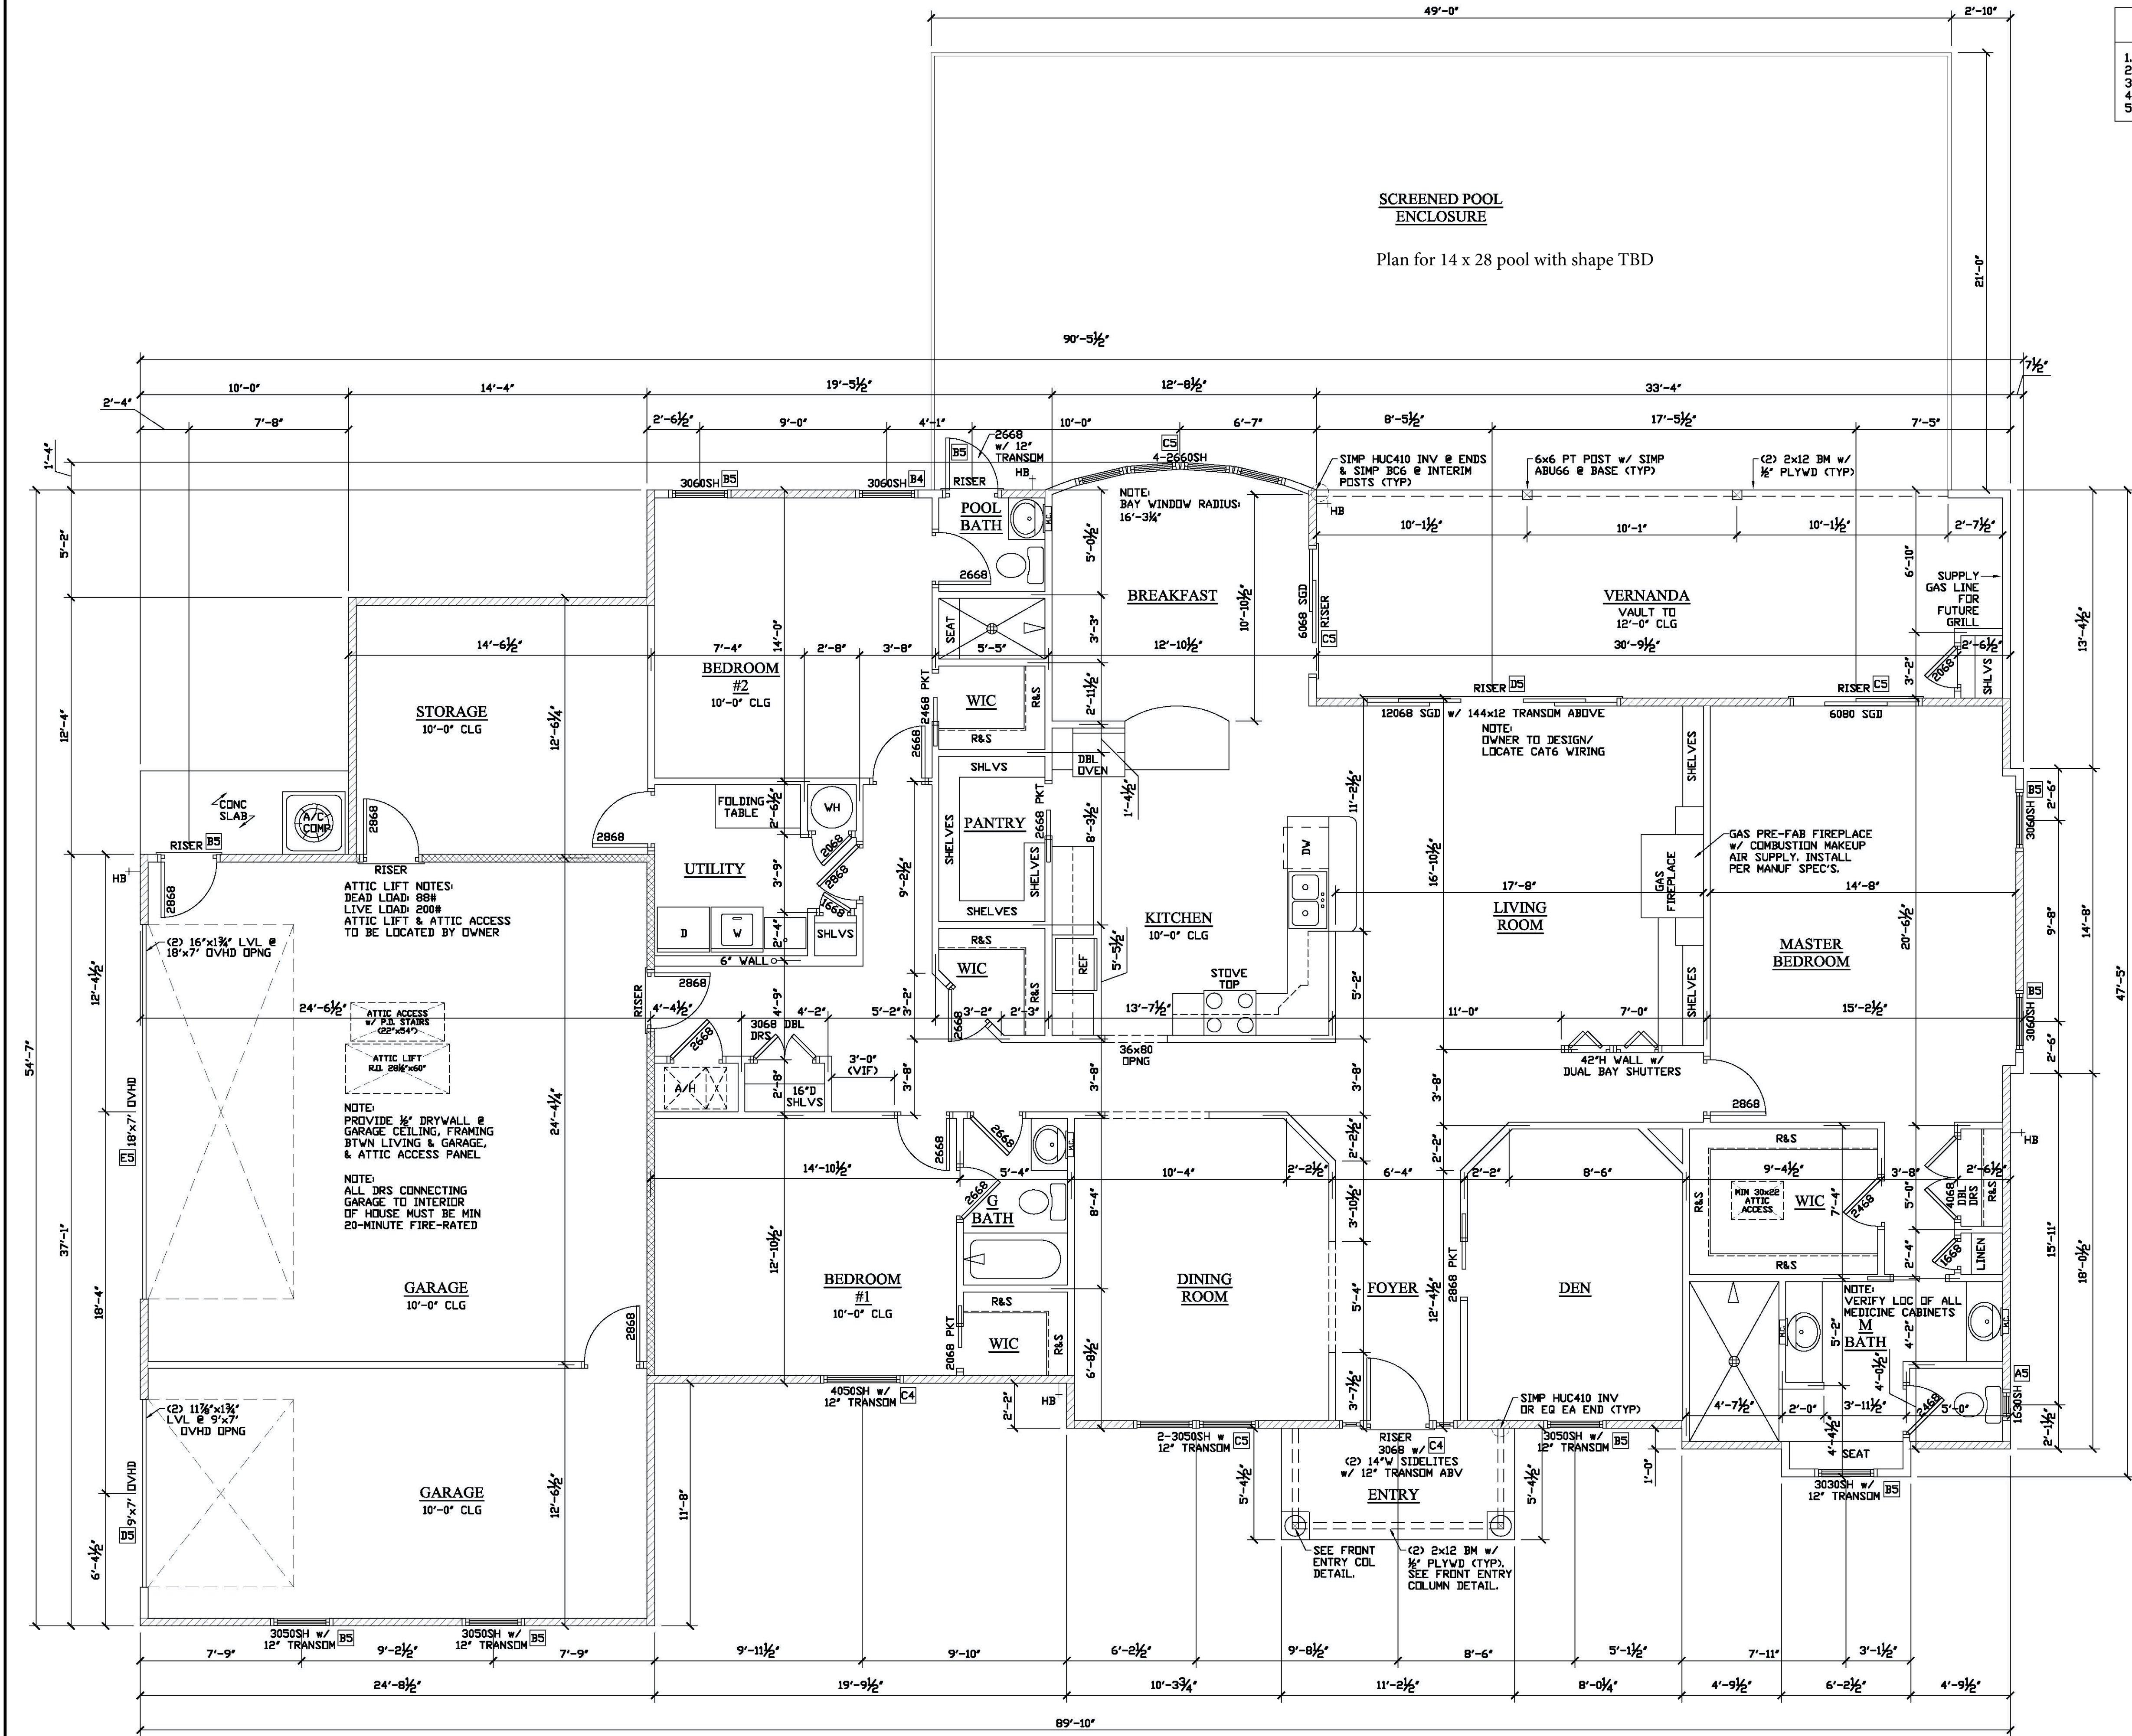

1st FLOOR PLAN
SCALE: 1/4"=1'-0"

ATTIC VENTILATION NOTES: 1/150

1. 4098 SQ FT OF ATTIC REQUIRING VENTILATION
2. 4098 SQ FT/150 = 27.325 SQ FT OF ATTIC VENTILATION REQ'D IN SOFFIT
3. 27.32 SQ FT x 144 = 3934.08 SQ IN OF ATTIC VENTILATION REQ'D IN SOFFIT
4. 3934.08/17 = 231.416 LINEAR FT OF SOFFIT REQUIRED
5. MIN 232 LINEAR FEET OF SOFFIT PROVIDED

FLOOR PLAN WALL LEGEND

	SIP SHEAR WALL SEGMENT
	SIP INTERIOR BRG WALL

NOTE:
ALL EXTERIOR WALLS TO BE SIP

NOTE:
BUILDING TYPE V-B.
NOTE:
DO NOT SCALE DRAWINGS.

THE BUILDER IS RESPONSIBLE
FOR VERIFYING ALL ASPECTS
OF THESE PLANS PRIOR TO
START OF CONSTRUCTION

AREA

AIR-CONDITIONED SPACE	2802
LANAI	333
COVERED ENTRY	60
GARAGE	902
TOTAL	4098

A NEW HOUSE FOR:
BOB & MARY ANN MURPHY

TAMPABAY BUILDERS, INC.

DRAWN BY:
H. RUPPERT
(352) 726-3021

DATE:
4-6-15

SCALE:
AS NOTED

JOB NO.
MURPHY B

SHEET:
A-2

THOMAS H. VILLIFORD
ARCHITECT, P.A. FL A66001749
HOMESASSA STRINGS, FL 34447
tallfor@homesassastings.com
(352) 476-1587

(352) 302-7350