


PRELIMINARY REVIEW COPY ONLY

BIG MOUNTAIN
JN SERVICES
07.29.13

THIS DRAWING IS FOR GENERAL LAYOUT REVIEW ONLY
THIS DRAWING IS NOT THE FINAL PRODUCTION / CUSTOMER APPROVAL DRAWING
PLEASE NOTE ANY CORRECTIONS, CHANGES OR MODIFICATIONS ON THIS
DRAWING AND RETURN TO CHAMPION HOME BUILDERS CO. ENGINEERING DEPT.

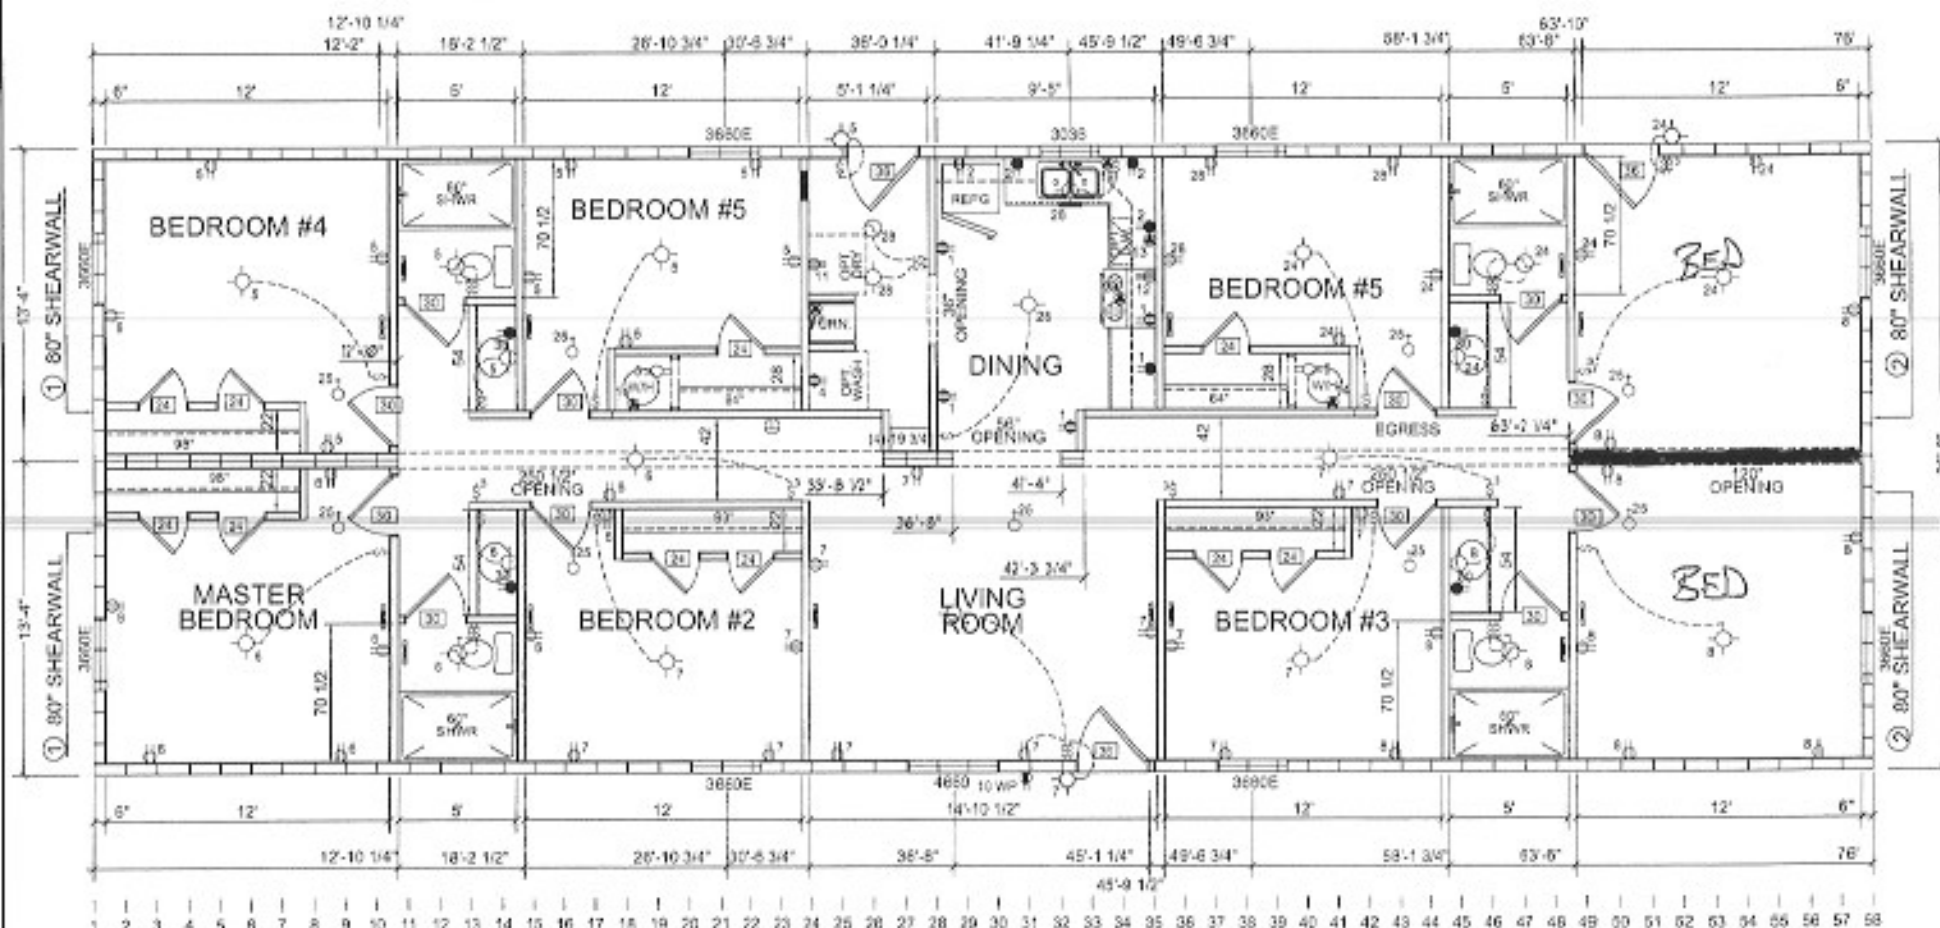

CHAMPION 

3200 ENTERPRISE AVE. YORK, NE 68467

APPROVER'S SEAL

MODIFICATIONS

1 ADD LIV RM RECP.

08-19-11

MODEL: 005-CN880

28' x 80' 6" BEDROOM 4 BATH

TITLE: FLOOR PLAN

DRAWN BY: DOH

DATE: 09-14-11

SCALE: 1/8" = 1'-0"

SHEET

AP-101

REV. A

PROPRIETARY AND CONFIDENTIAL
THESE DRAWINGS AND SPECIFICATIONS ARE ORIGINAL
PROPRIETARY AND CONFIDENTIAL MATERIALS OF CHAMPION
COPYRIGHT © 1916-2008 BY CHAMPION