



PROPOSED WARDROBE - FRONT ELEVATION
1:10 @ A3

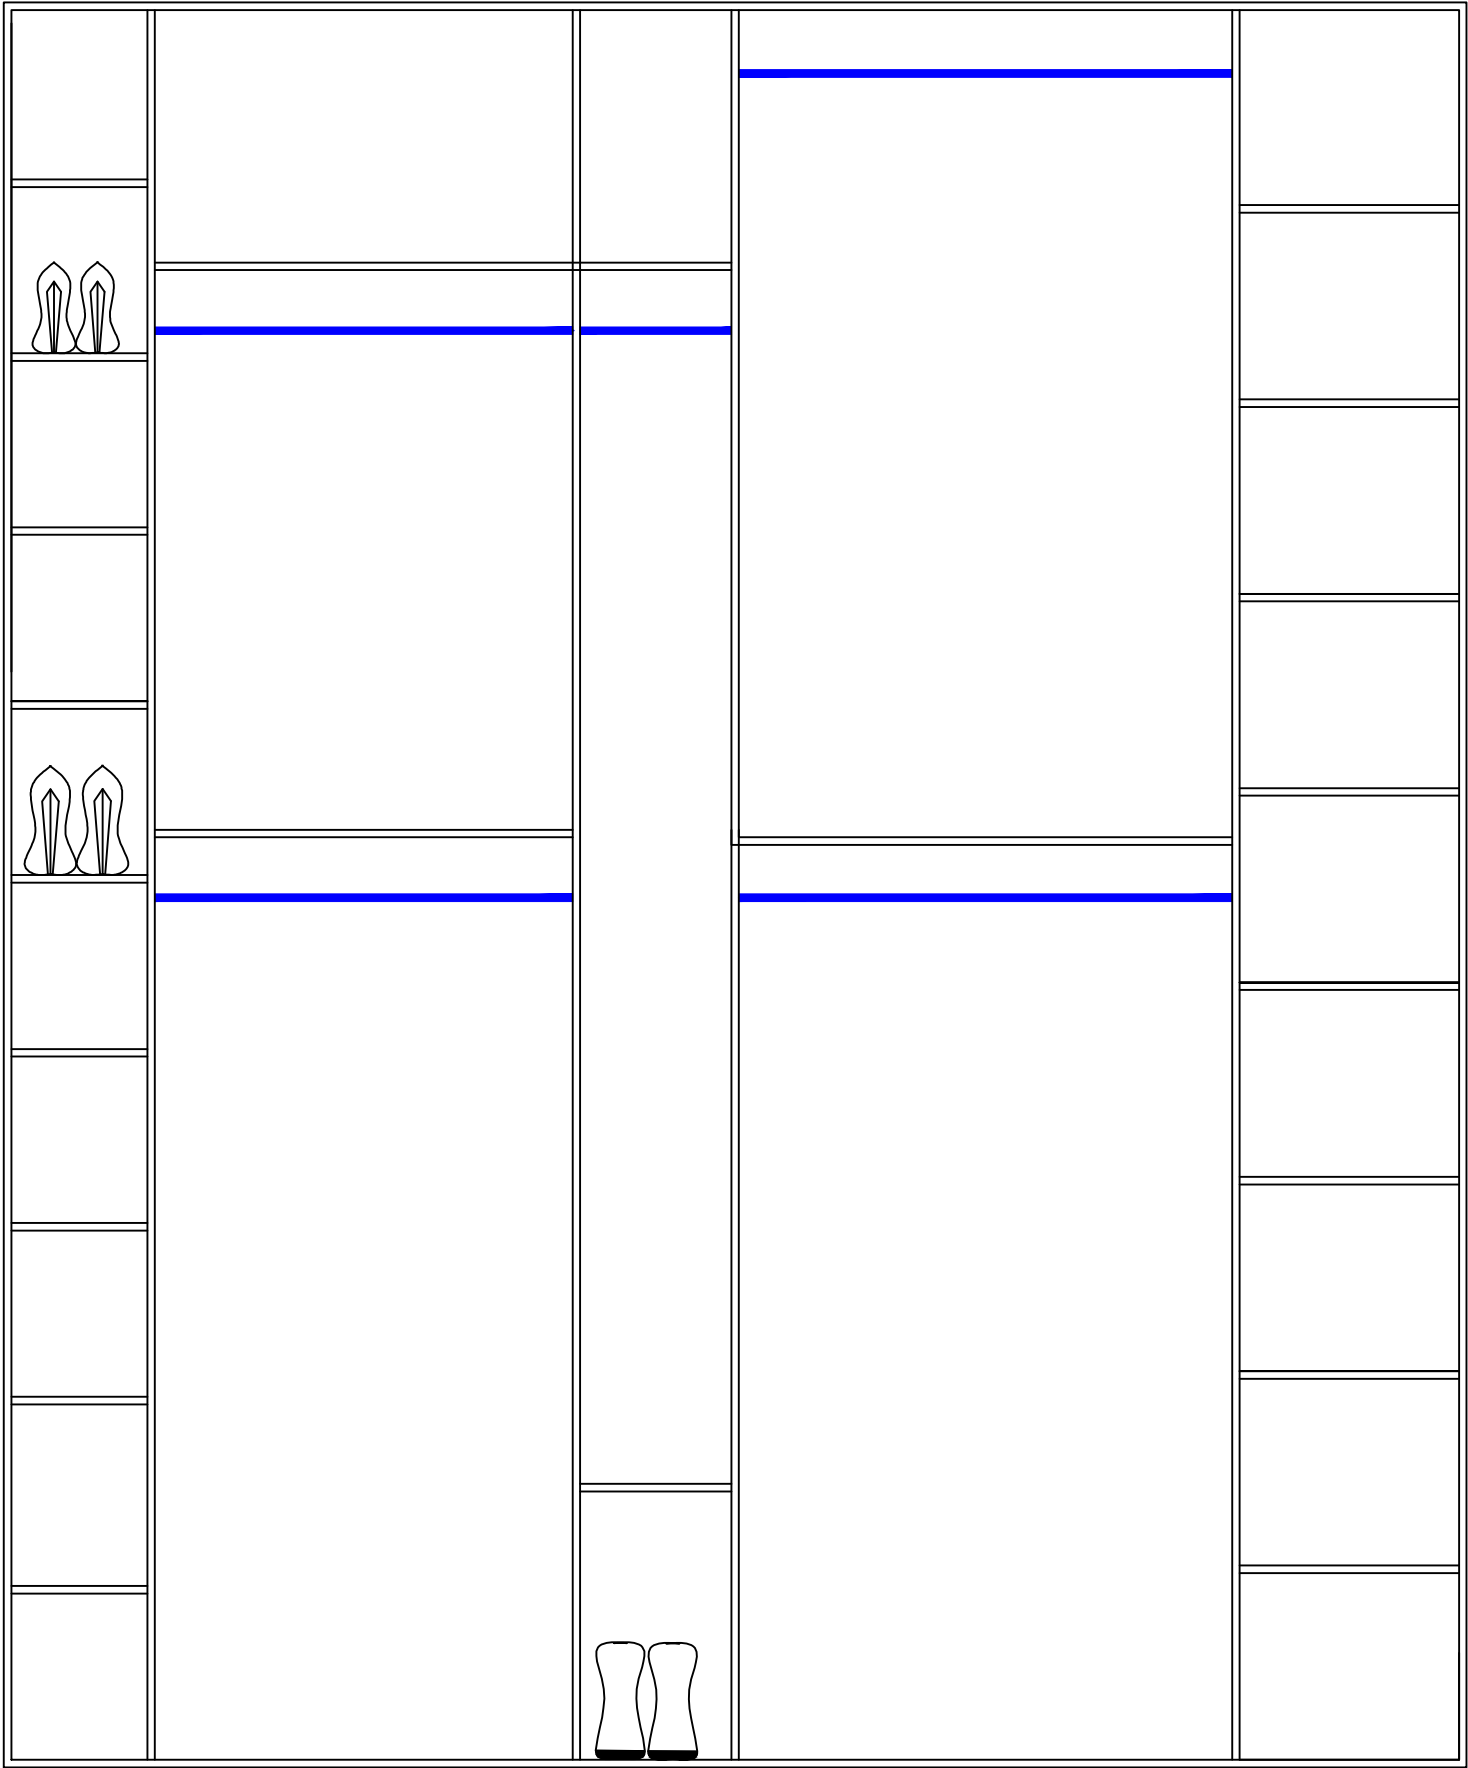

PLAN VIEW
NTS

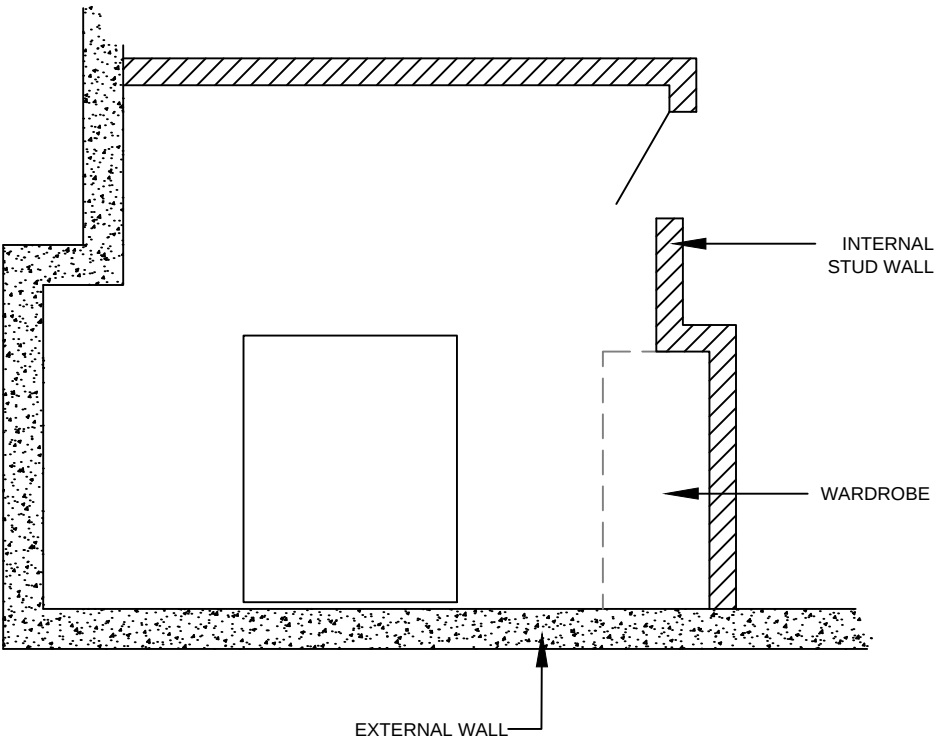

Drawing Notes:

- 700mm depth
- front door design yet to be agreed

ALL DIMENSIONS IN (MM)
UNLESS OTHERWISE STATED

Rev	Comment	Date
Client		

3HR
GLOS

Title

PROPOSED BUILT IN
WARDROBE DESIGN

Drawing Number

3HR-WRDRB-001

Scale

1:10 @ A3

Rev

-

NJJ DESIGN

PROPOSED WARDROBE FRONT DOORS
NTS

