


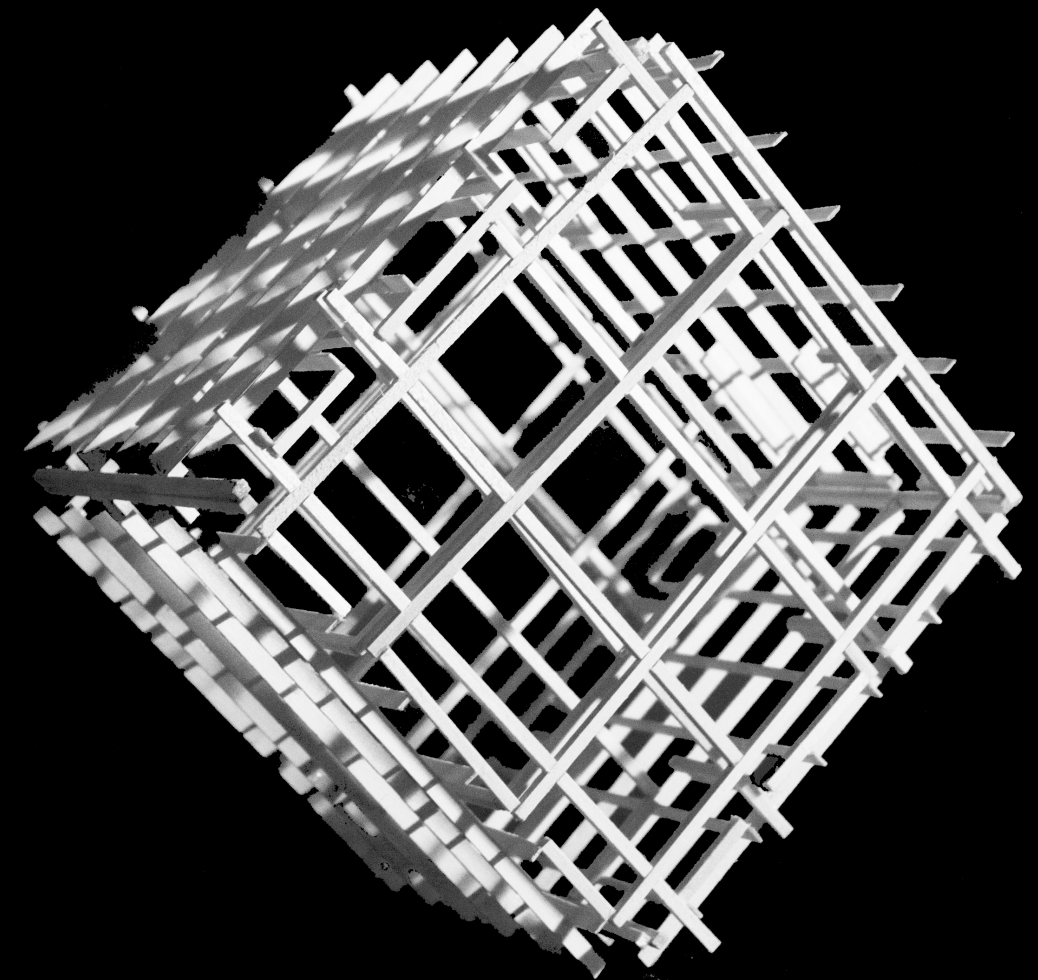


SAM GHERRITY





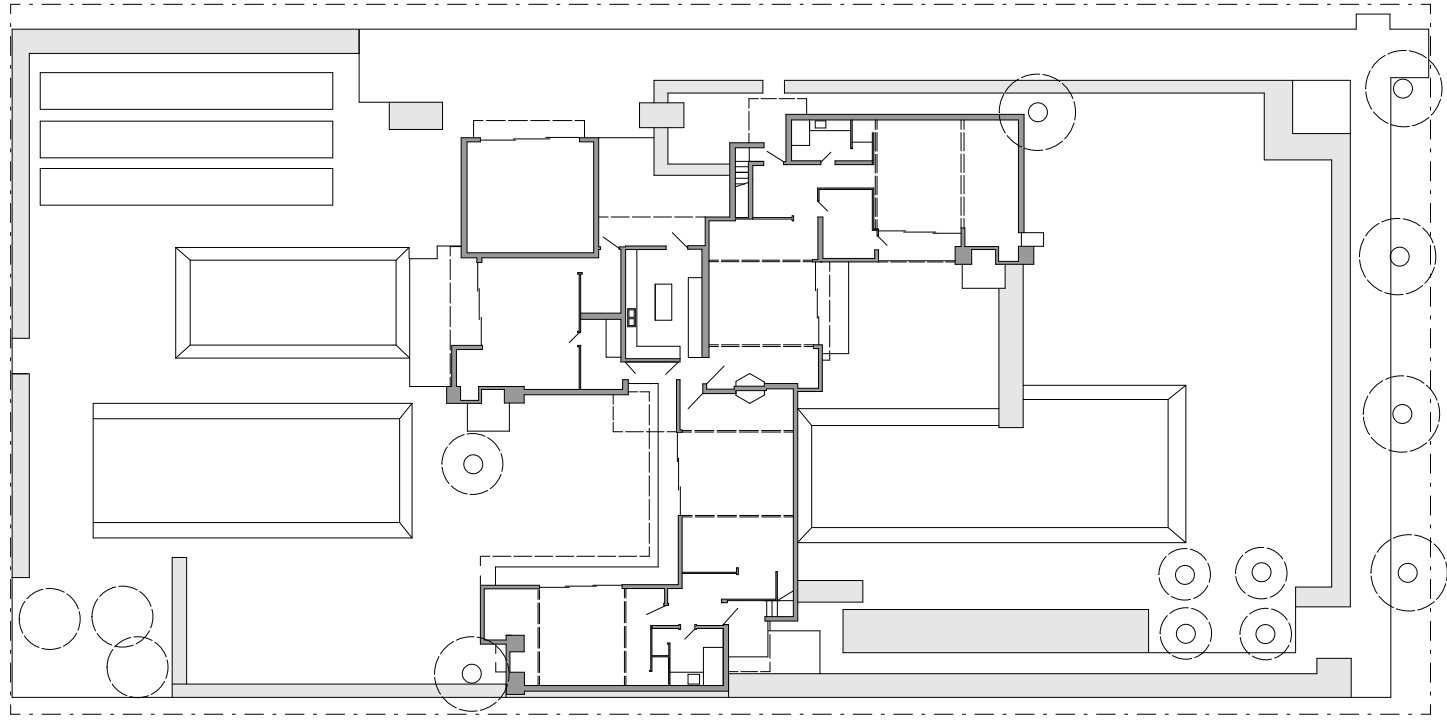


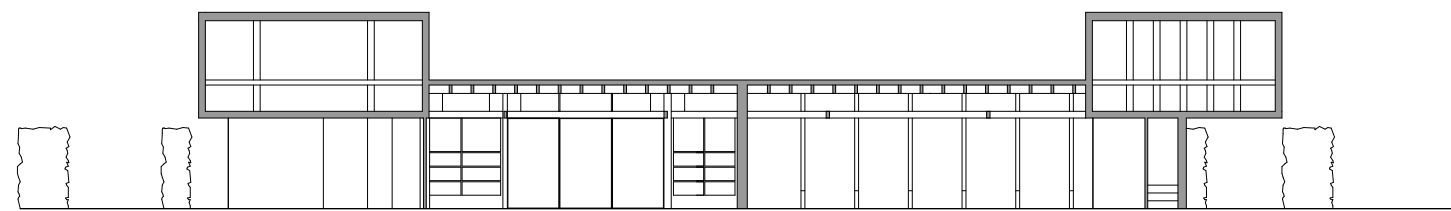


Schindler House Plan

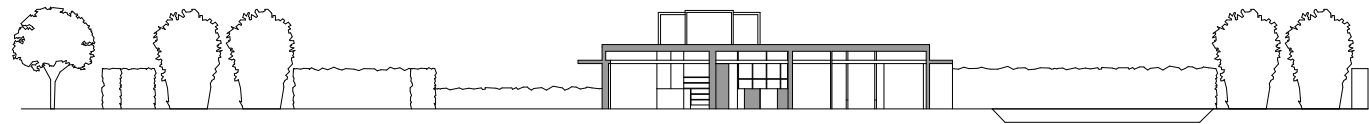






Schindler House Sections

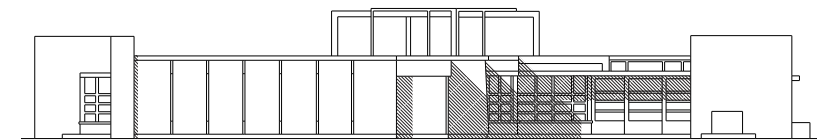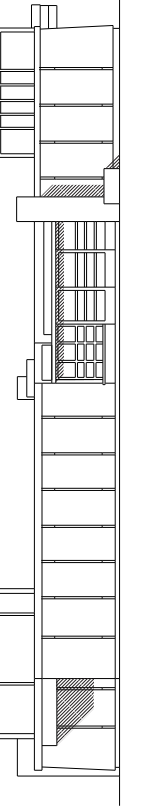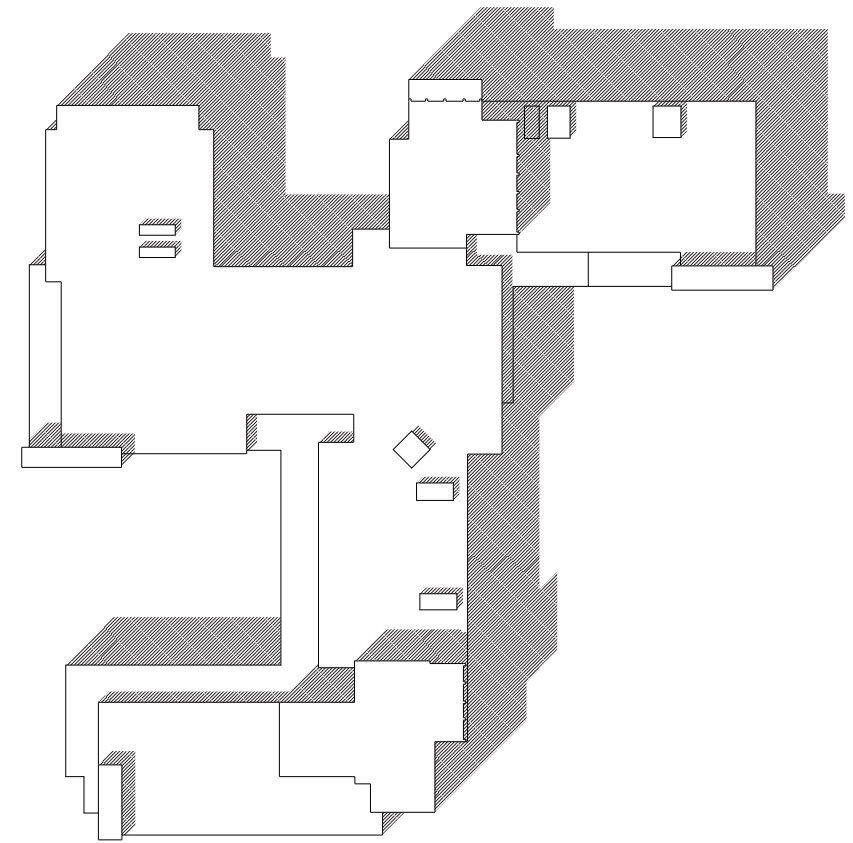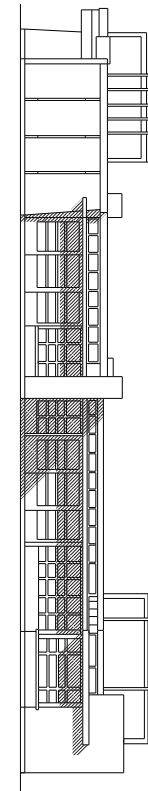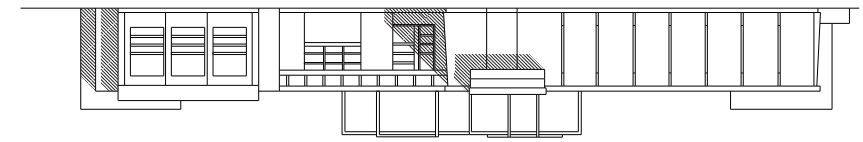


Schindler House Roof Plan and Elevations

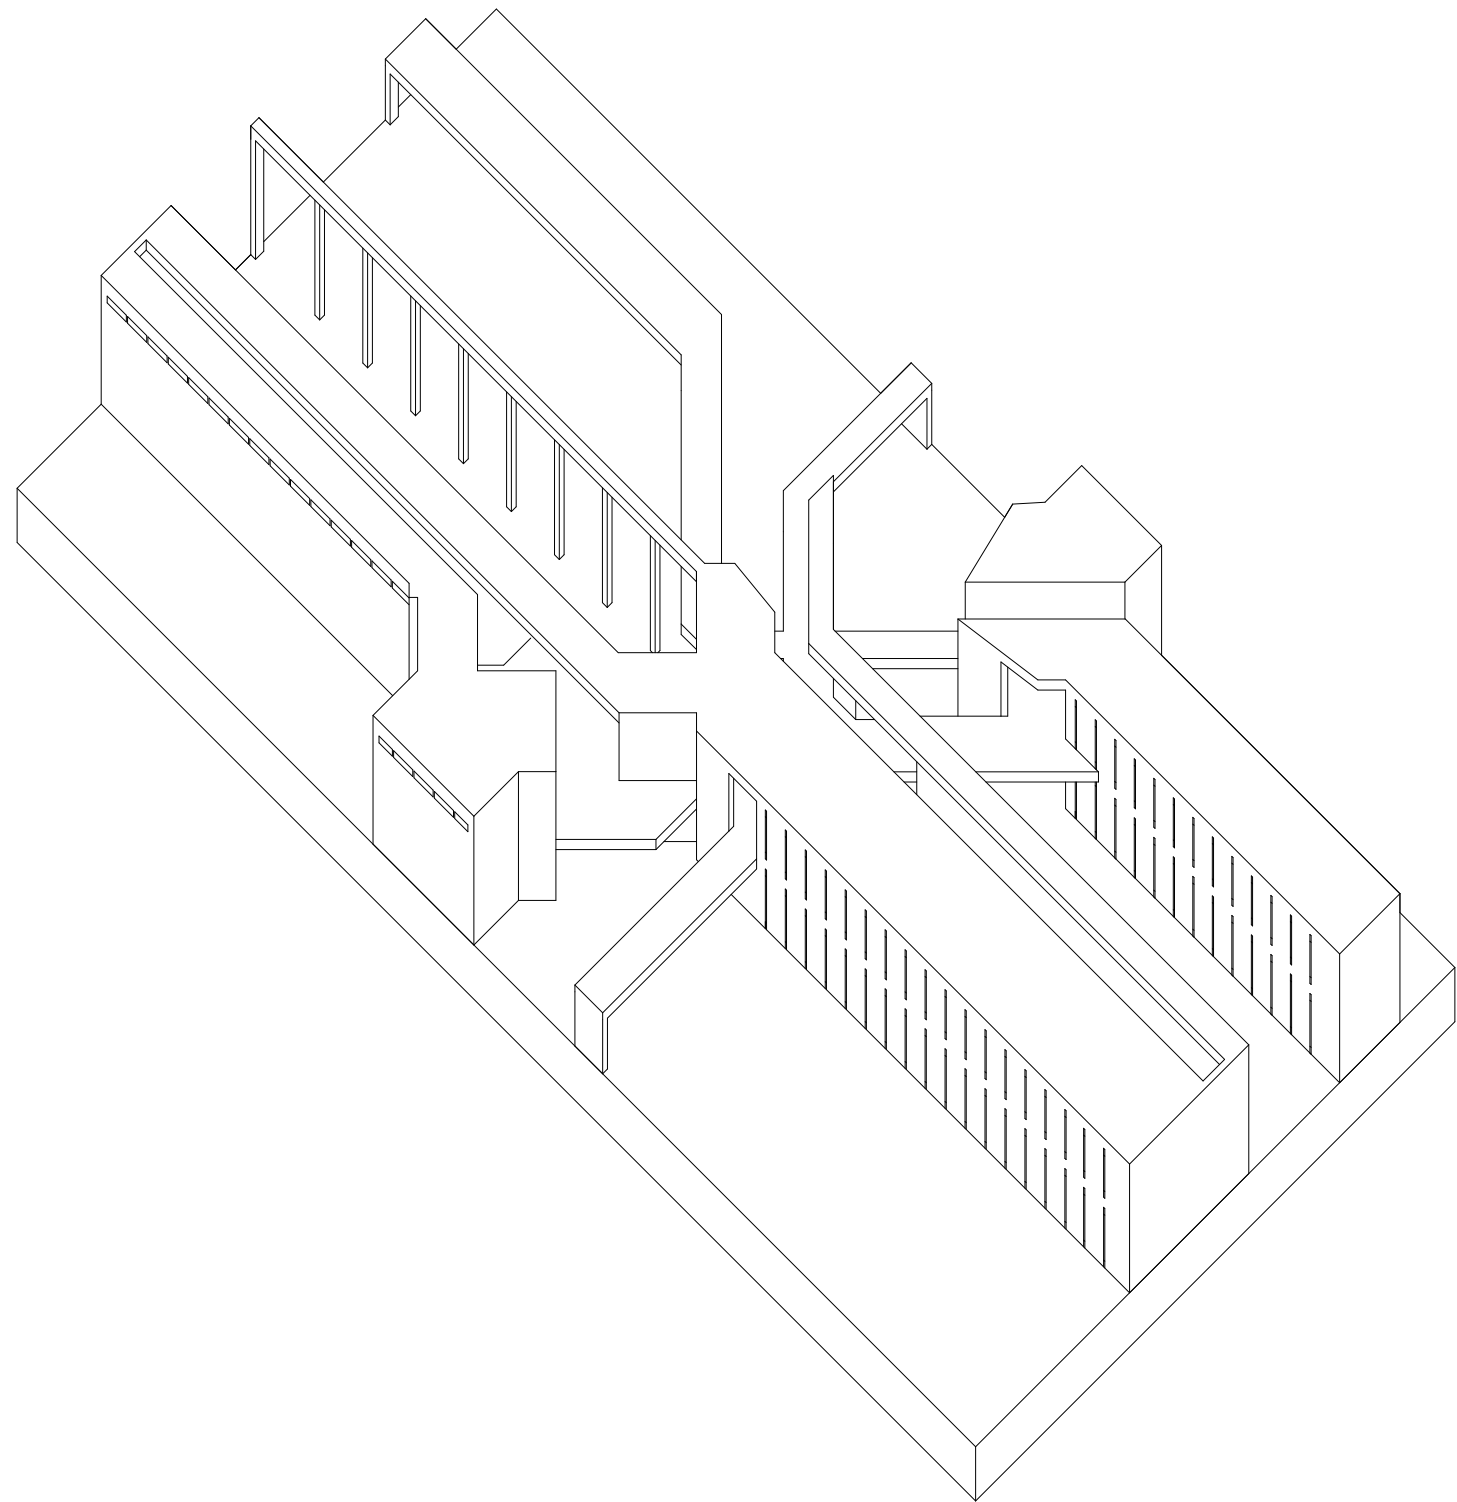



Redesigned MAK Center Plan Oblique

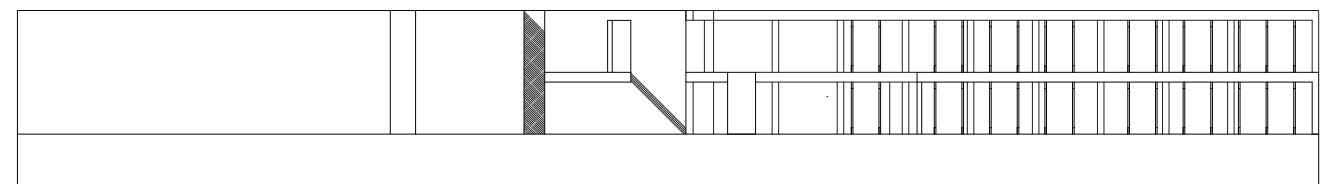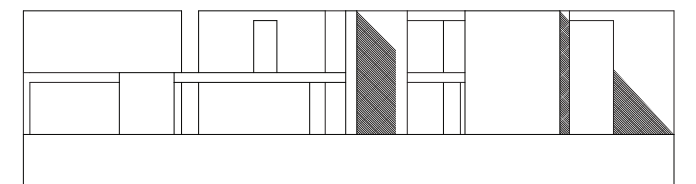
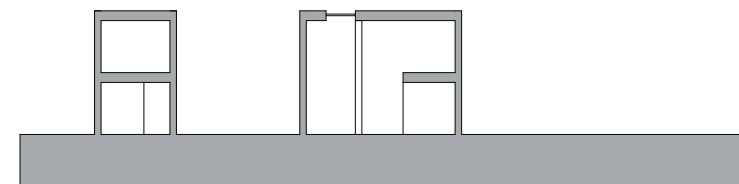
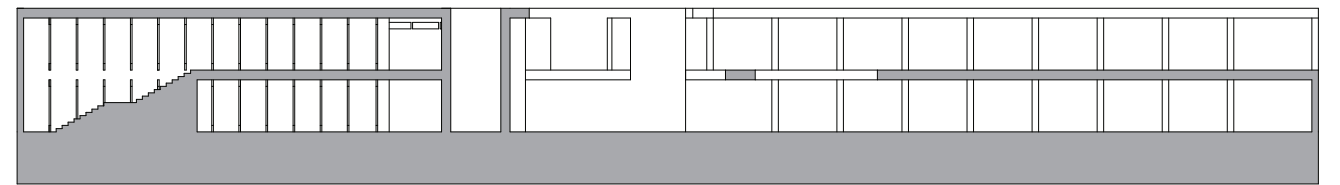
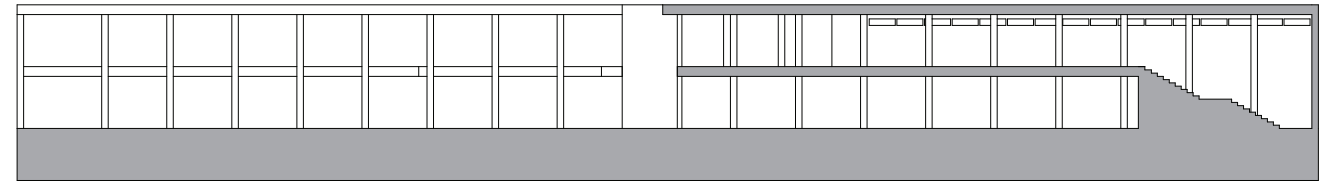






Redesigned MAK Center Sections and Elevations

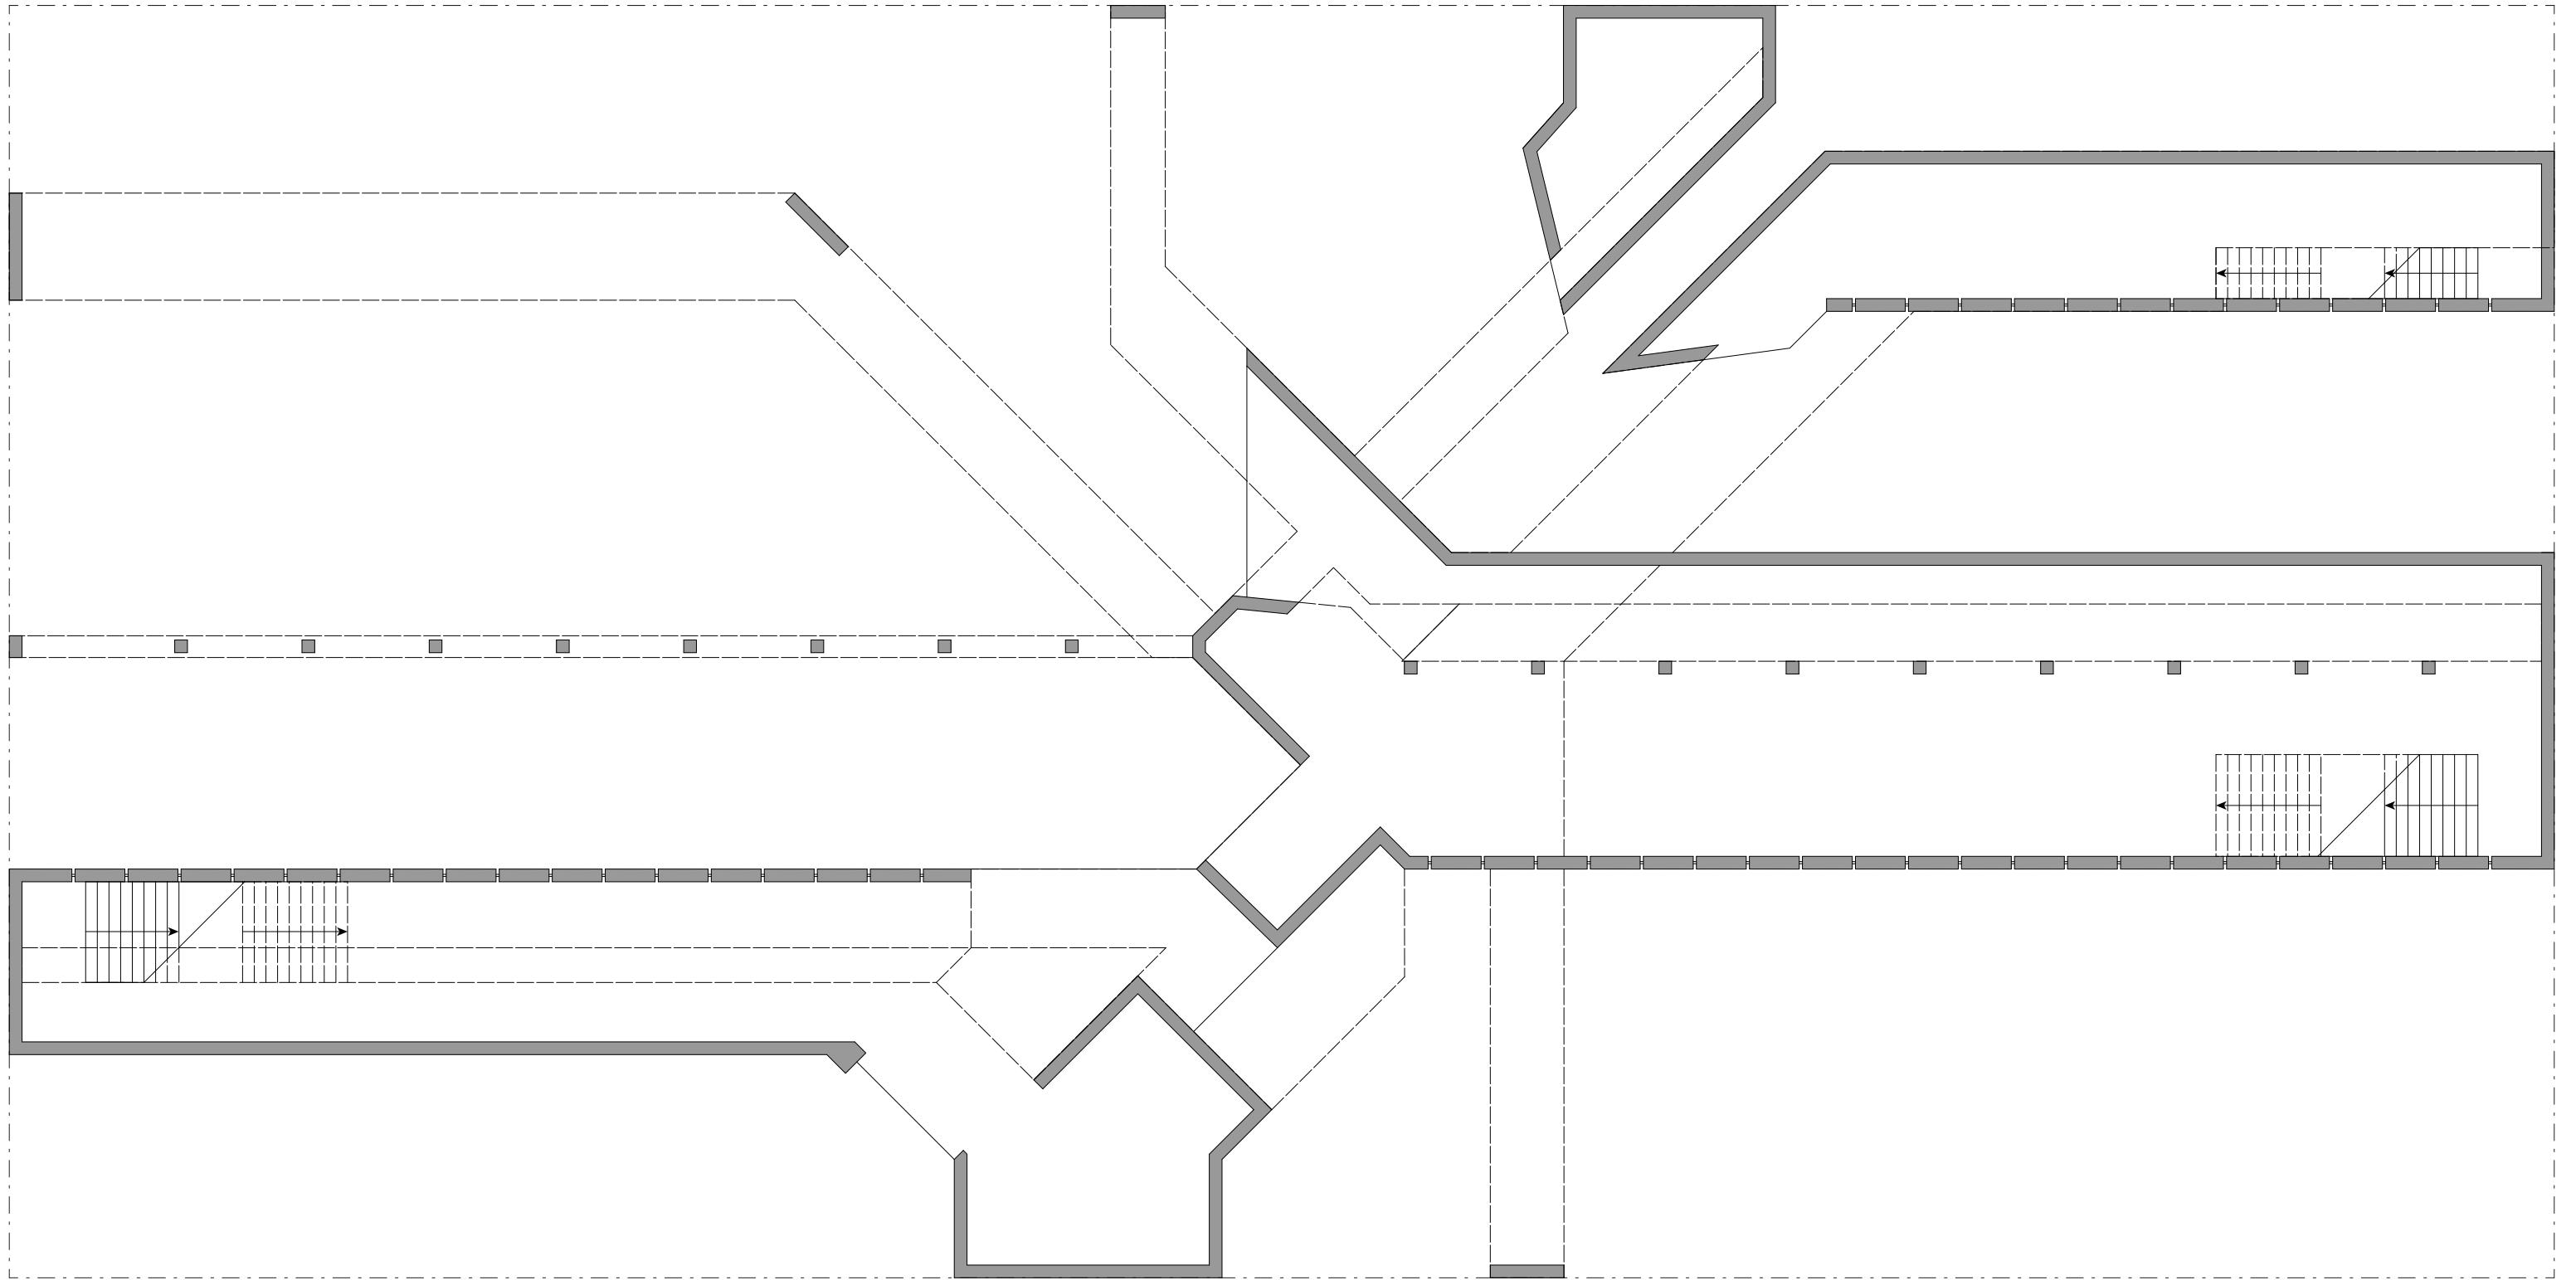


Redesigned MAK Center Floor Plan

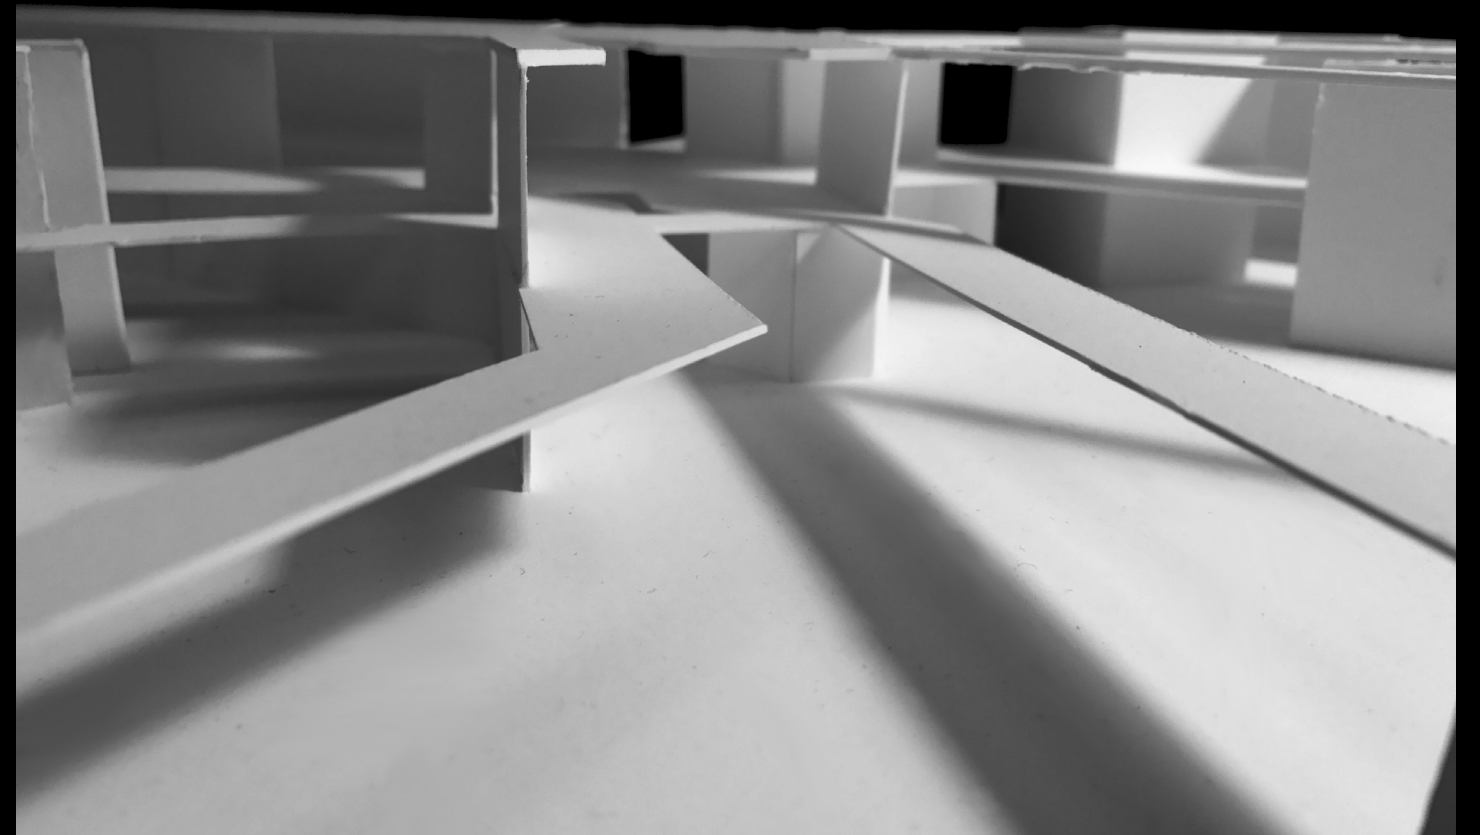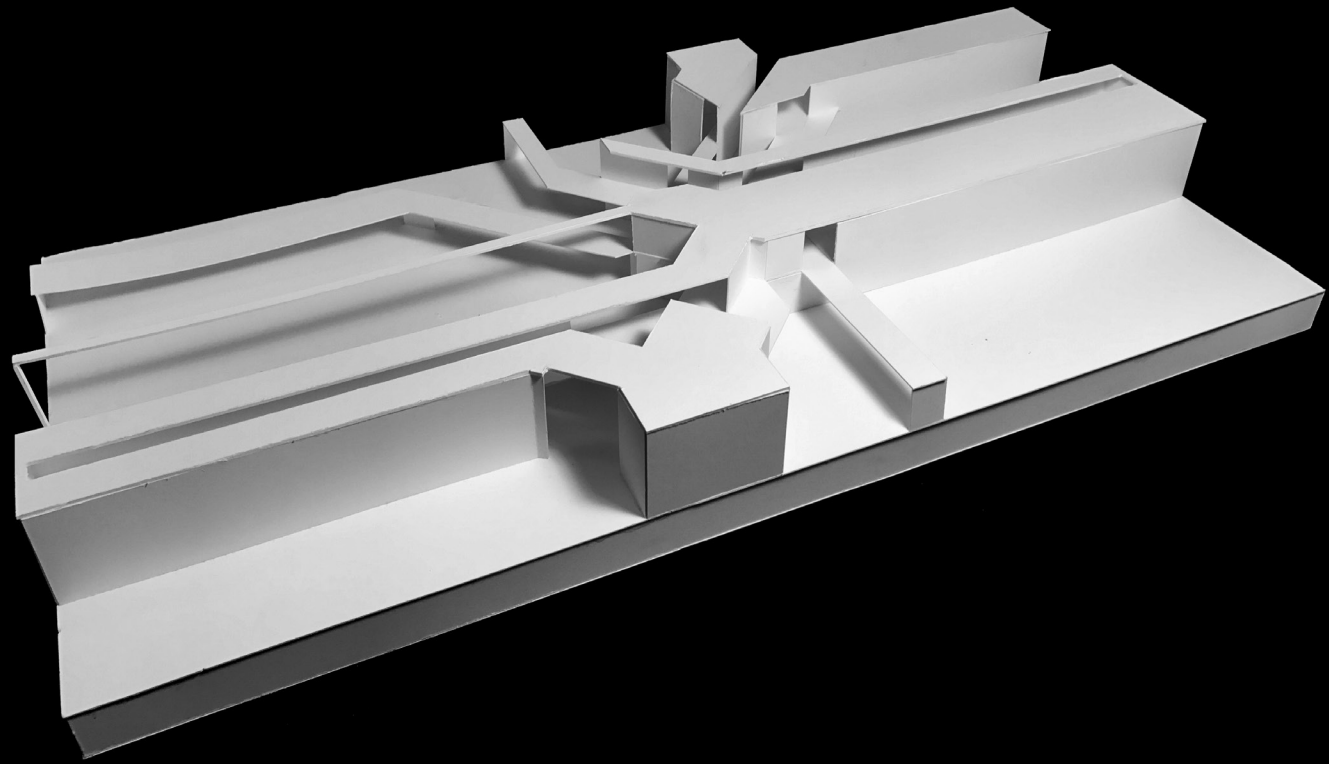


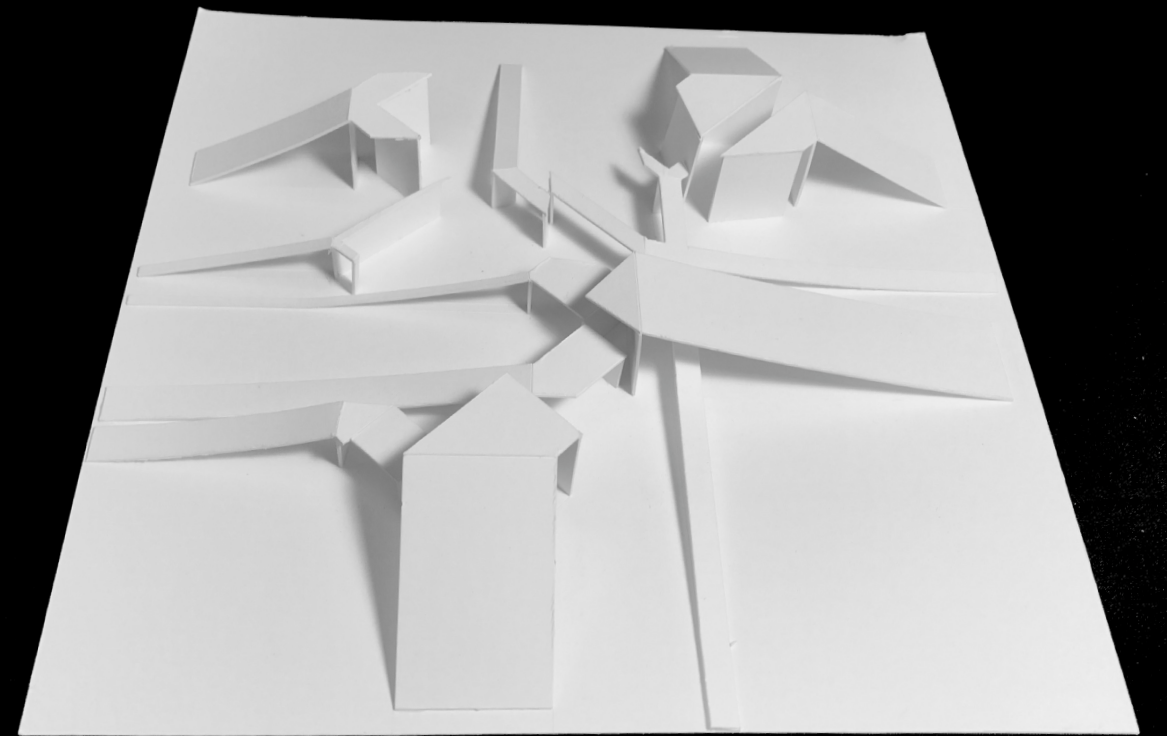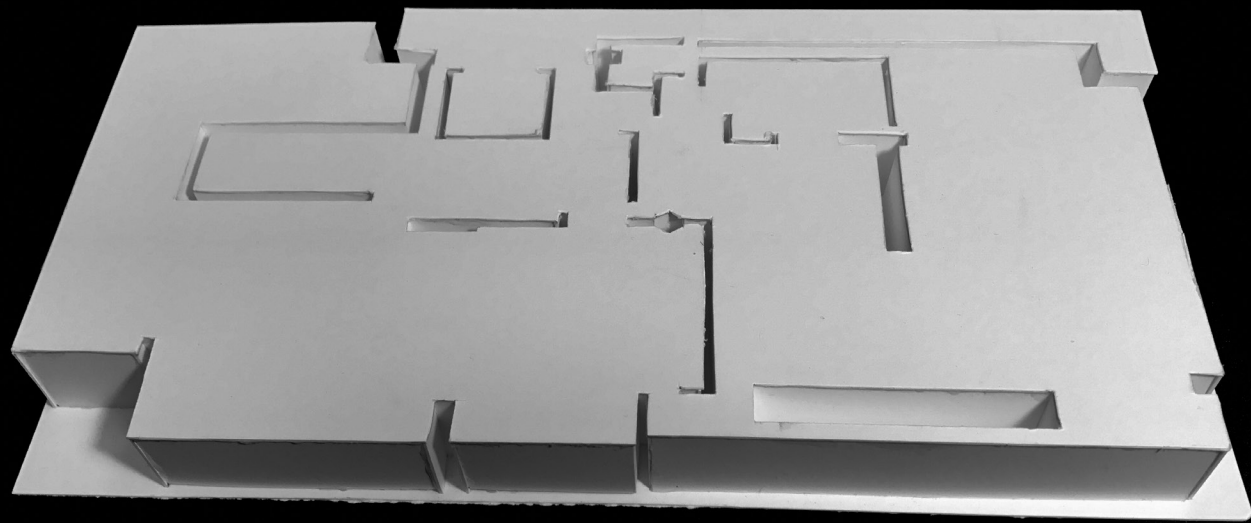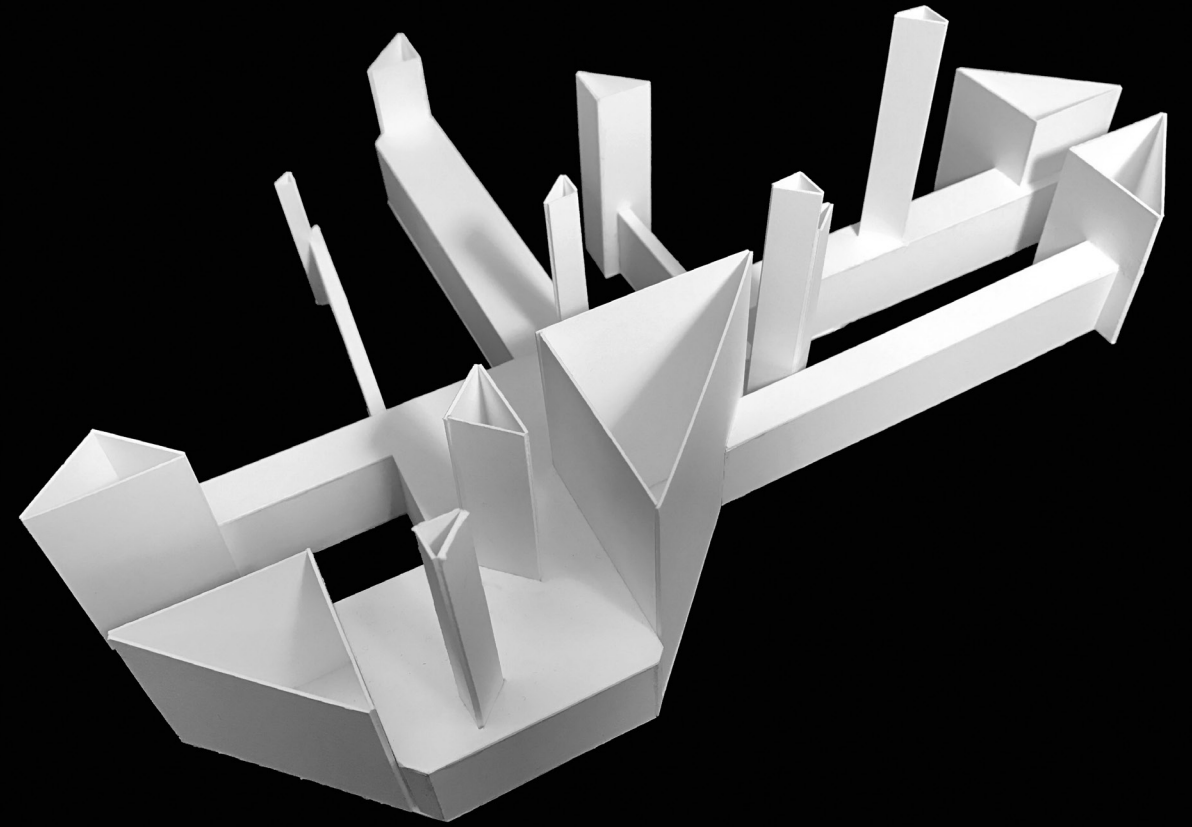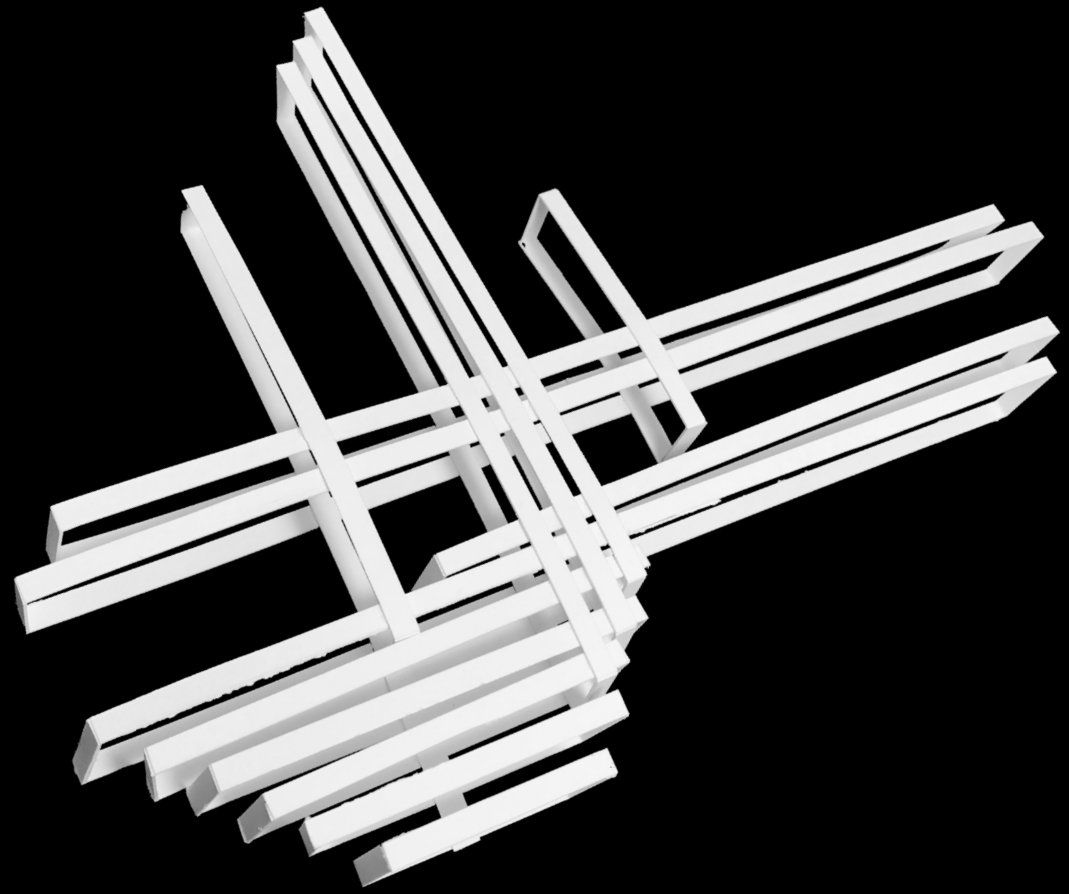

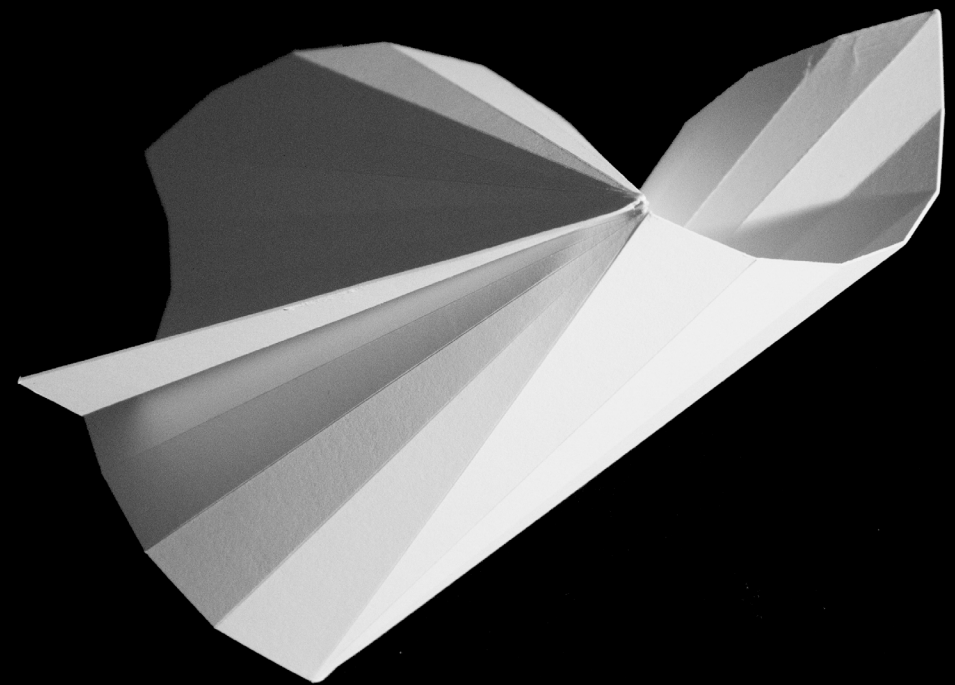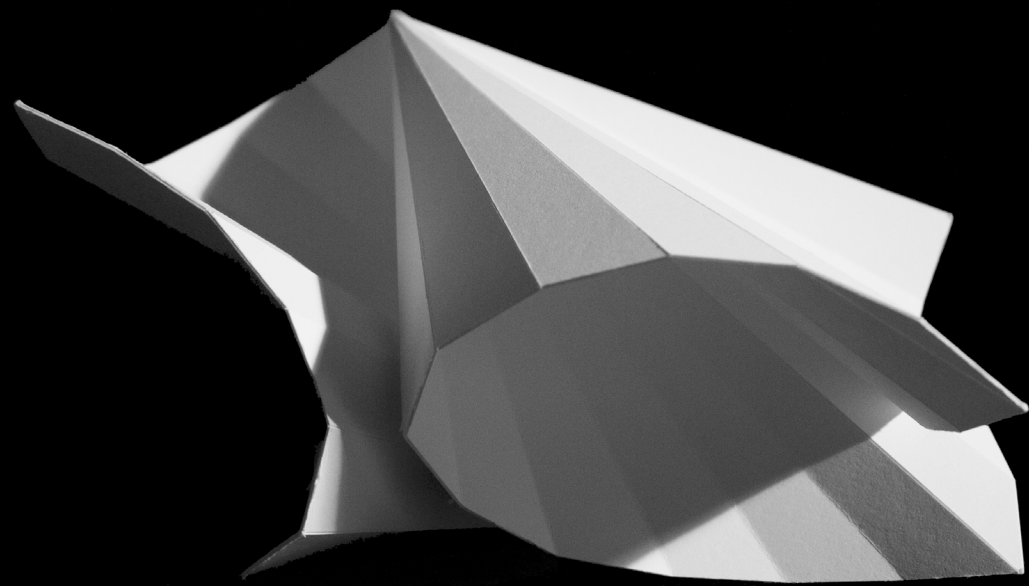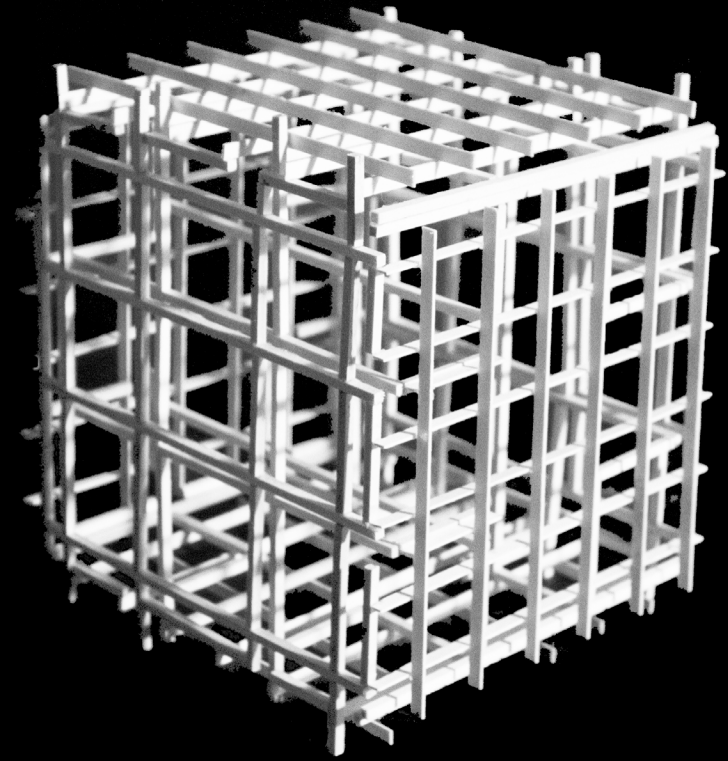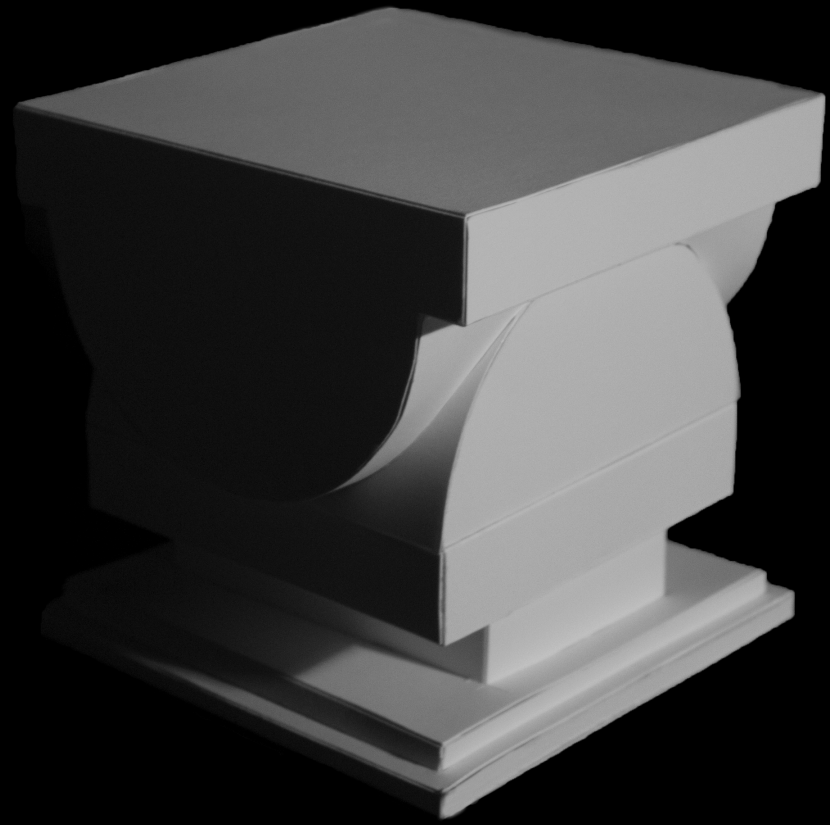


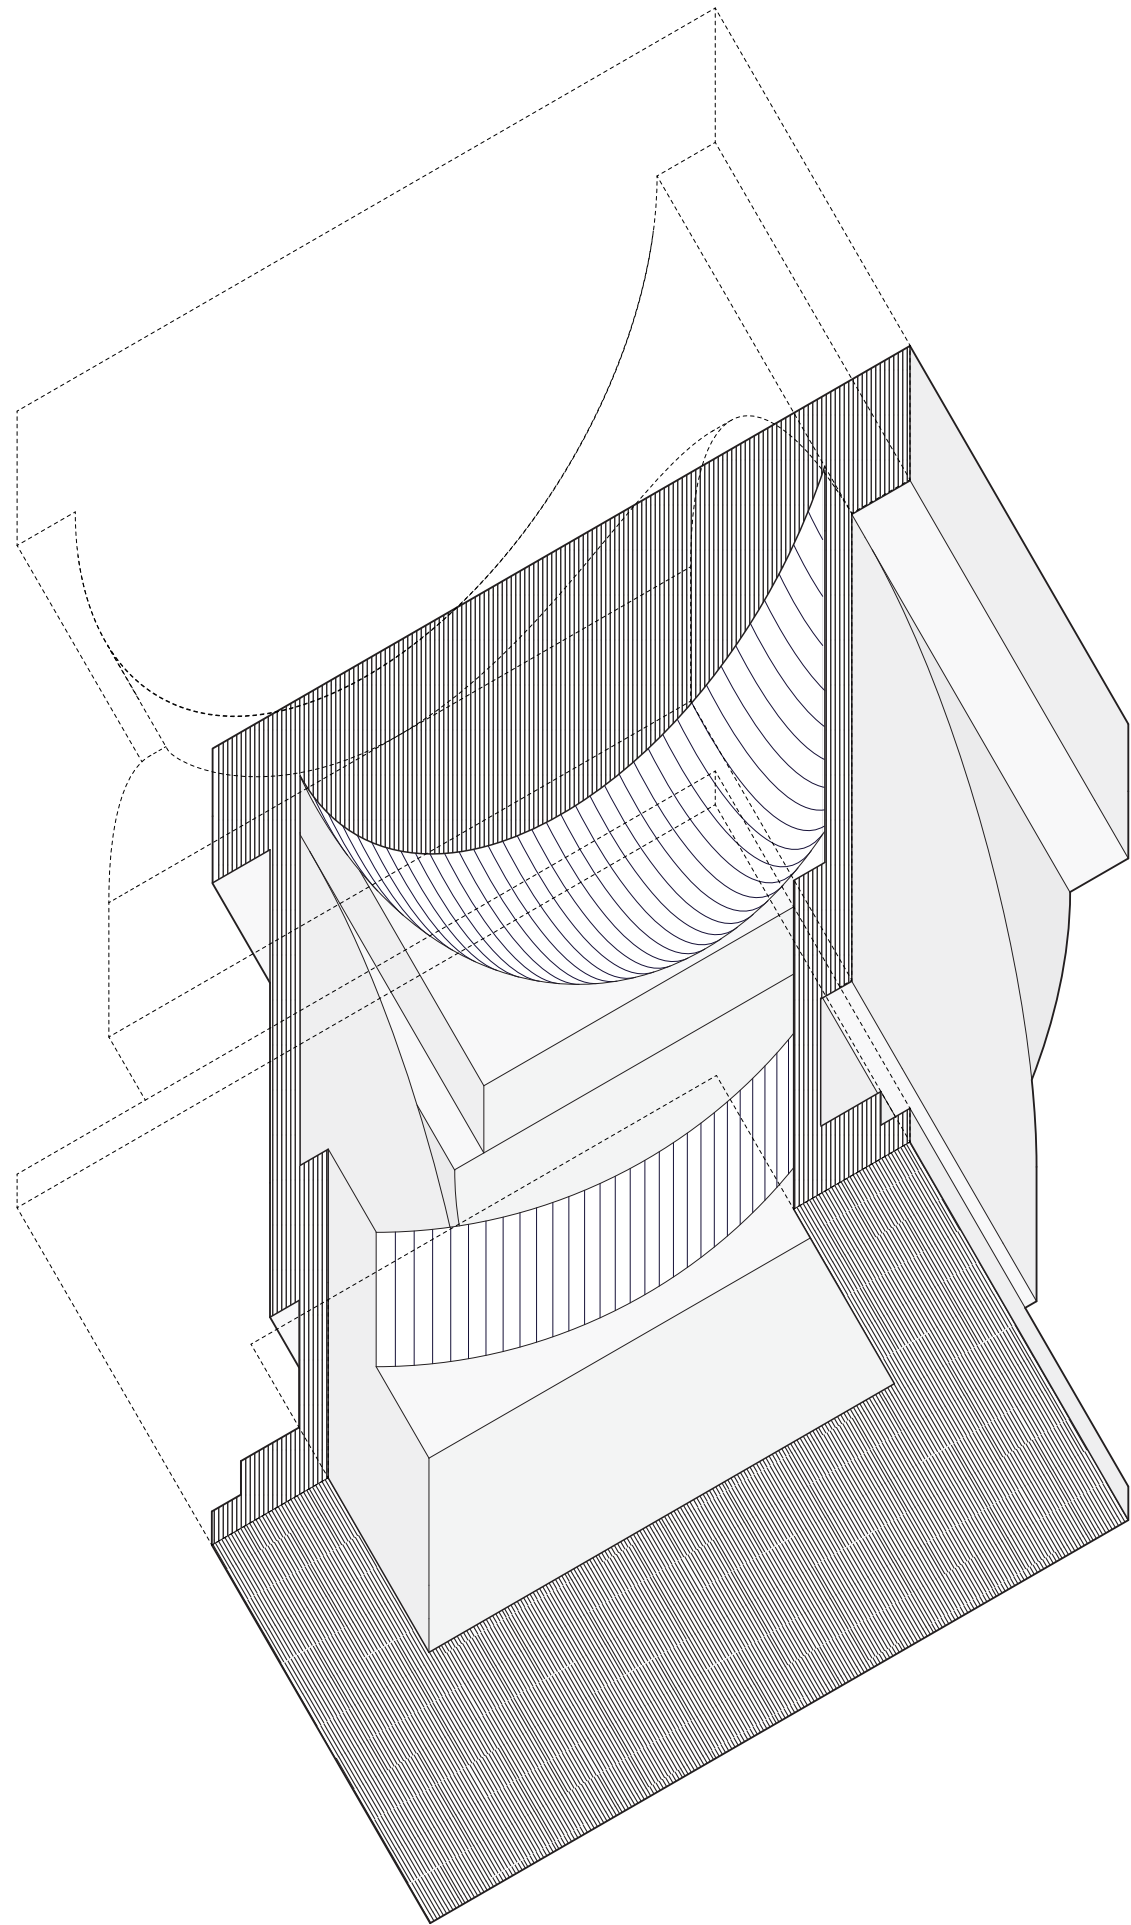

The Column Cave Worms Eye View

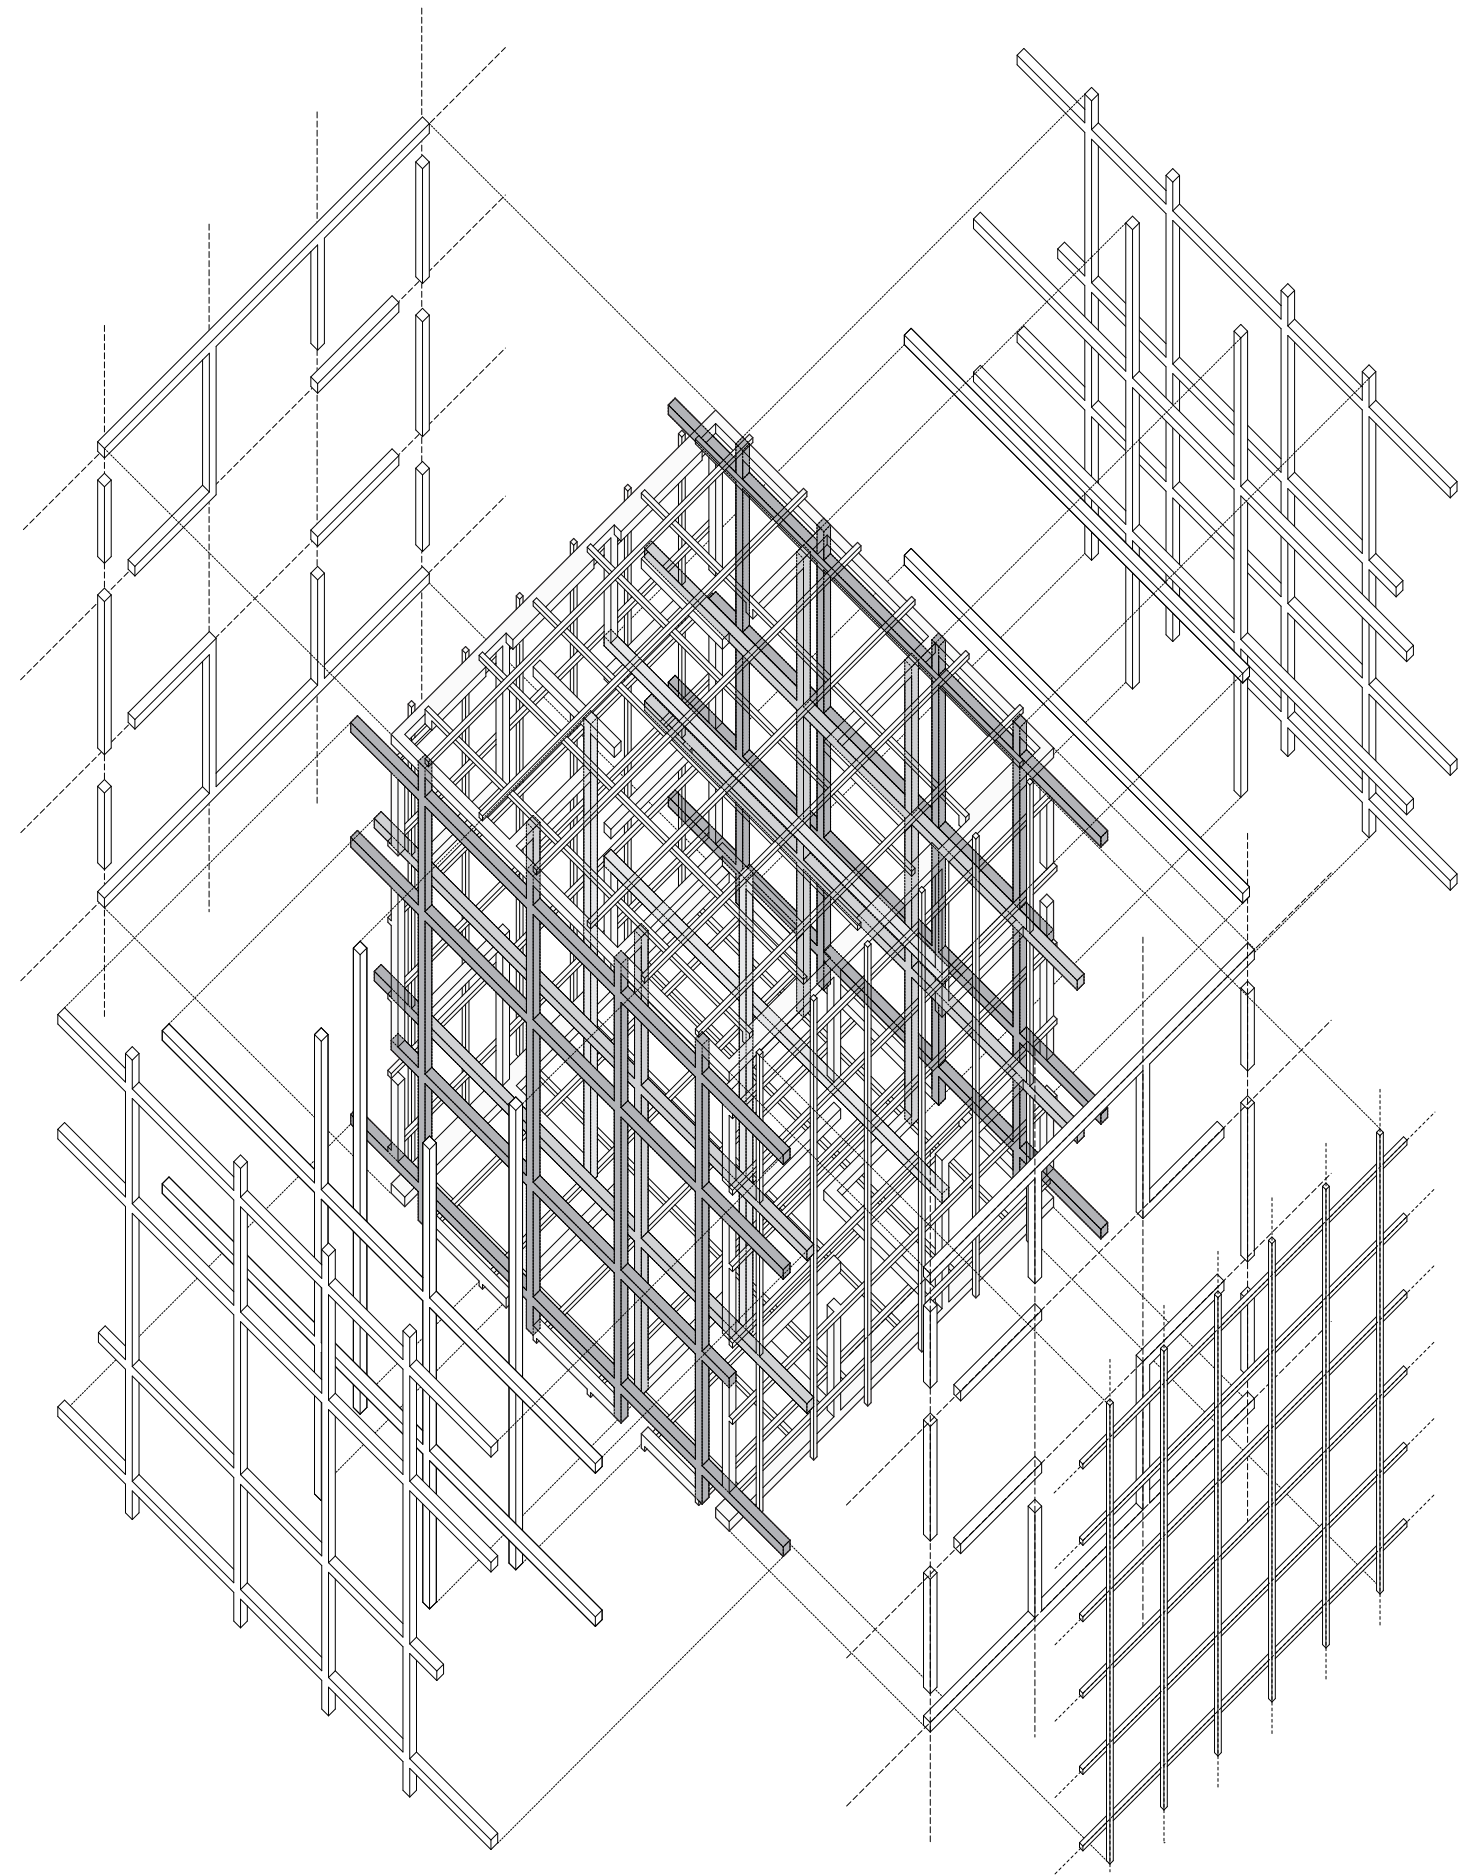

The Grid Exploded

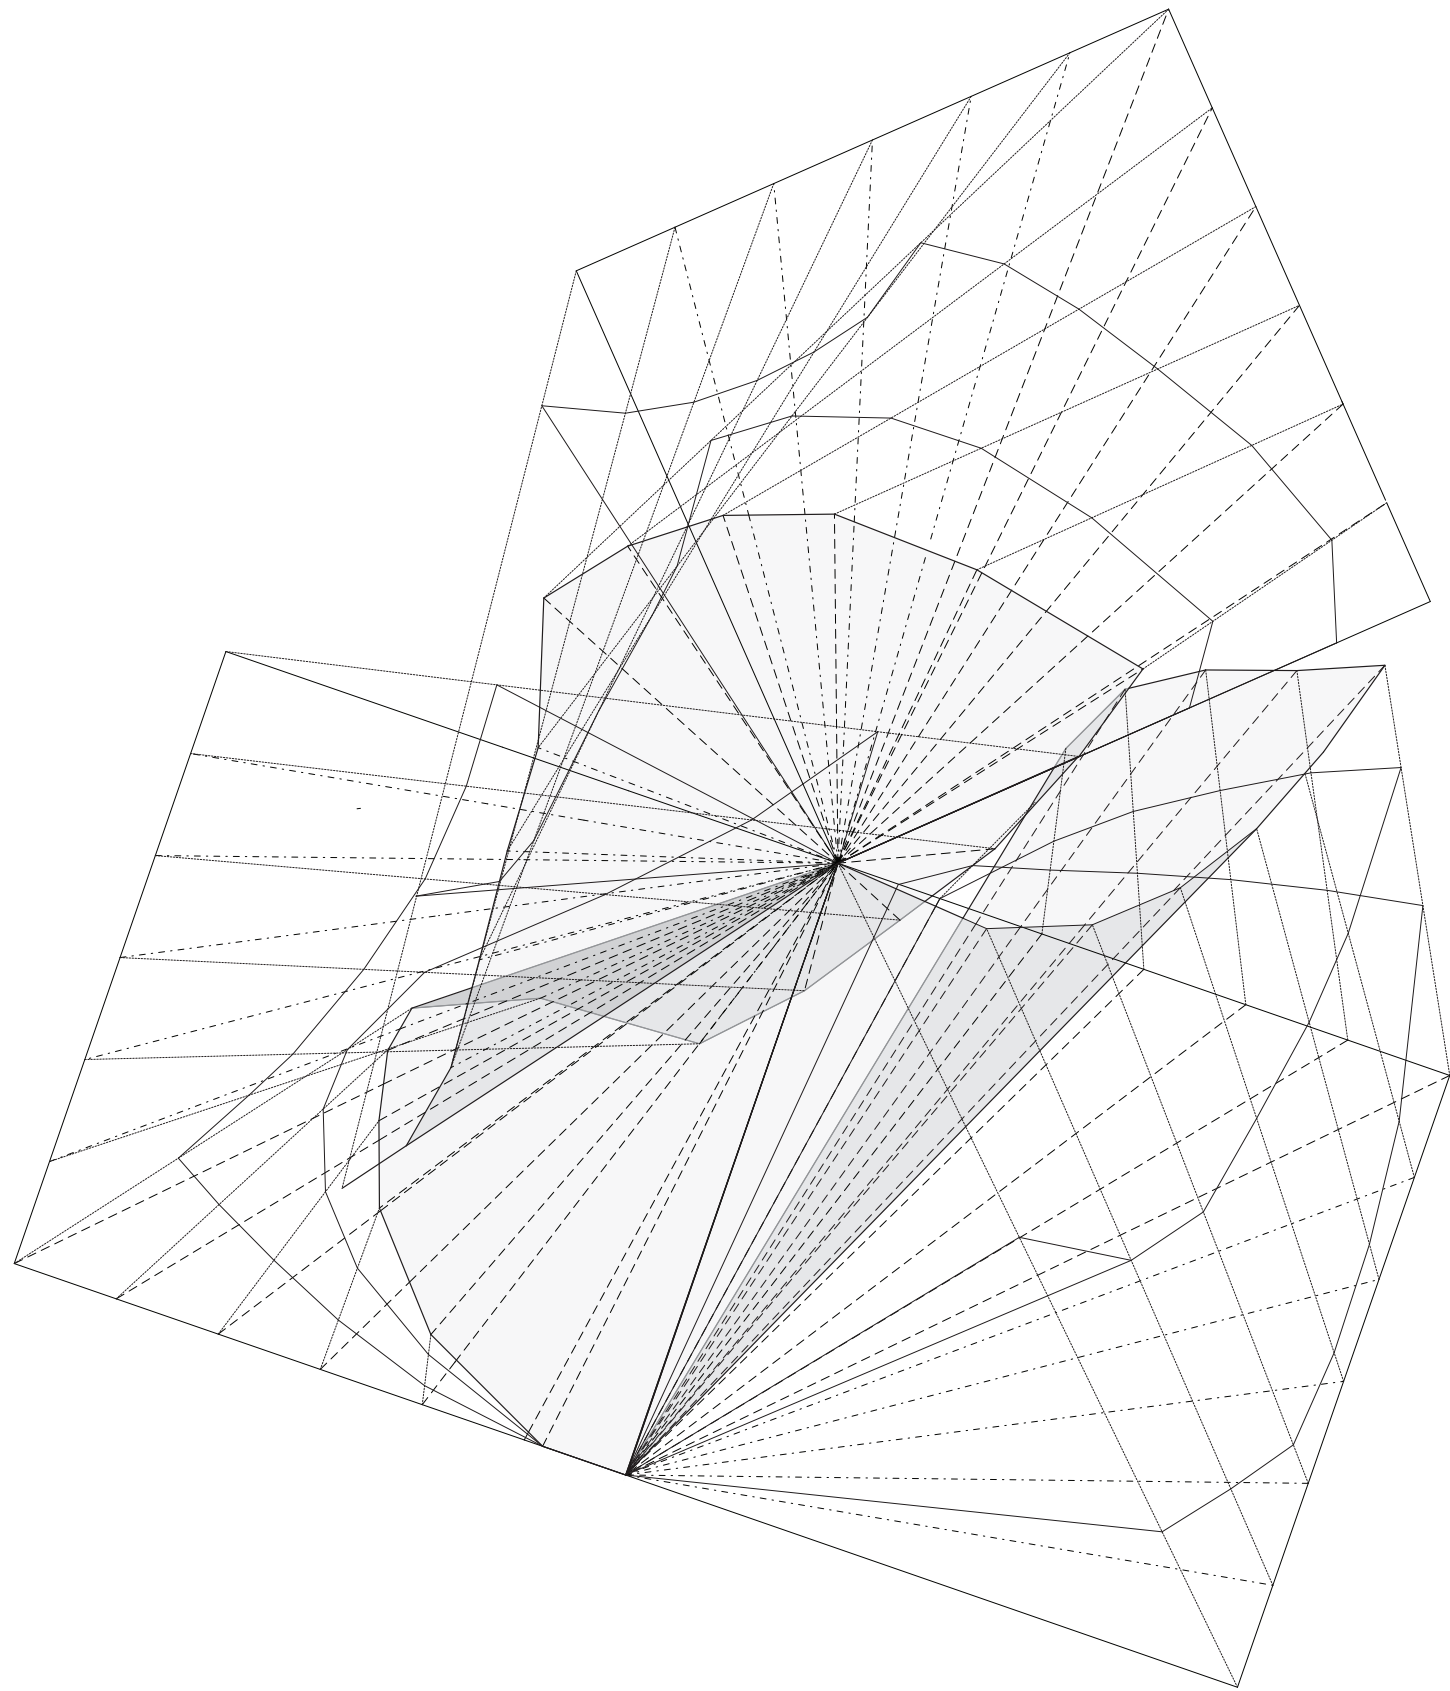

The Tent Disassembled