



GENERAL

DO NOT SCALE FROM THIS PLANNING. CHECK LOCATION OF DIMENSIONS ON SITE. DISCREPANCIES BETWEEN SCALE DIMENSIONS, DRAWINGS OR SPECIFICATION ARE SUBJECT TO VERIFICATION BEFORE PURCHASING, MANUFACTURE OR CONSTRUCTION. THE DRAWING IS NOT TO BE USED FOR ANY OTHER PURPOSES WITHOUT THE WRITTEN CONSENT OF BB architecture + planning LTD. THIS DRAWING, DESIGN AND THE ILLUSTRATED LANDSCAPE ARE THE PROPERTY OF BB architecture + planning LTD AND NOT BE REPRODUCED BY A THIRD PARTY WITHOUT WRITTEN CONSENT.

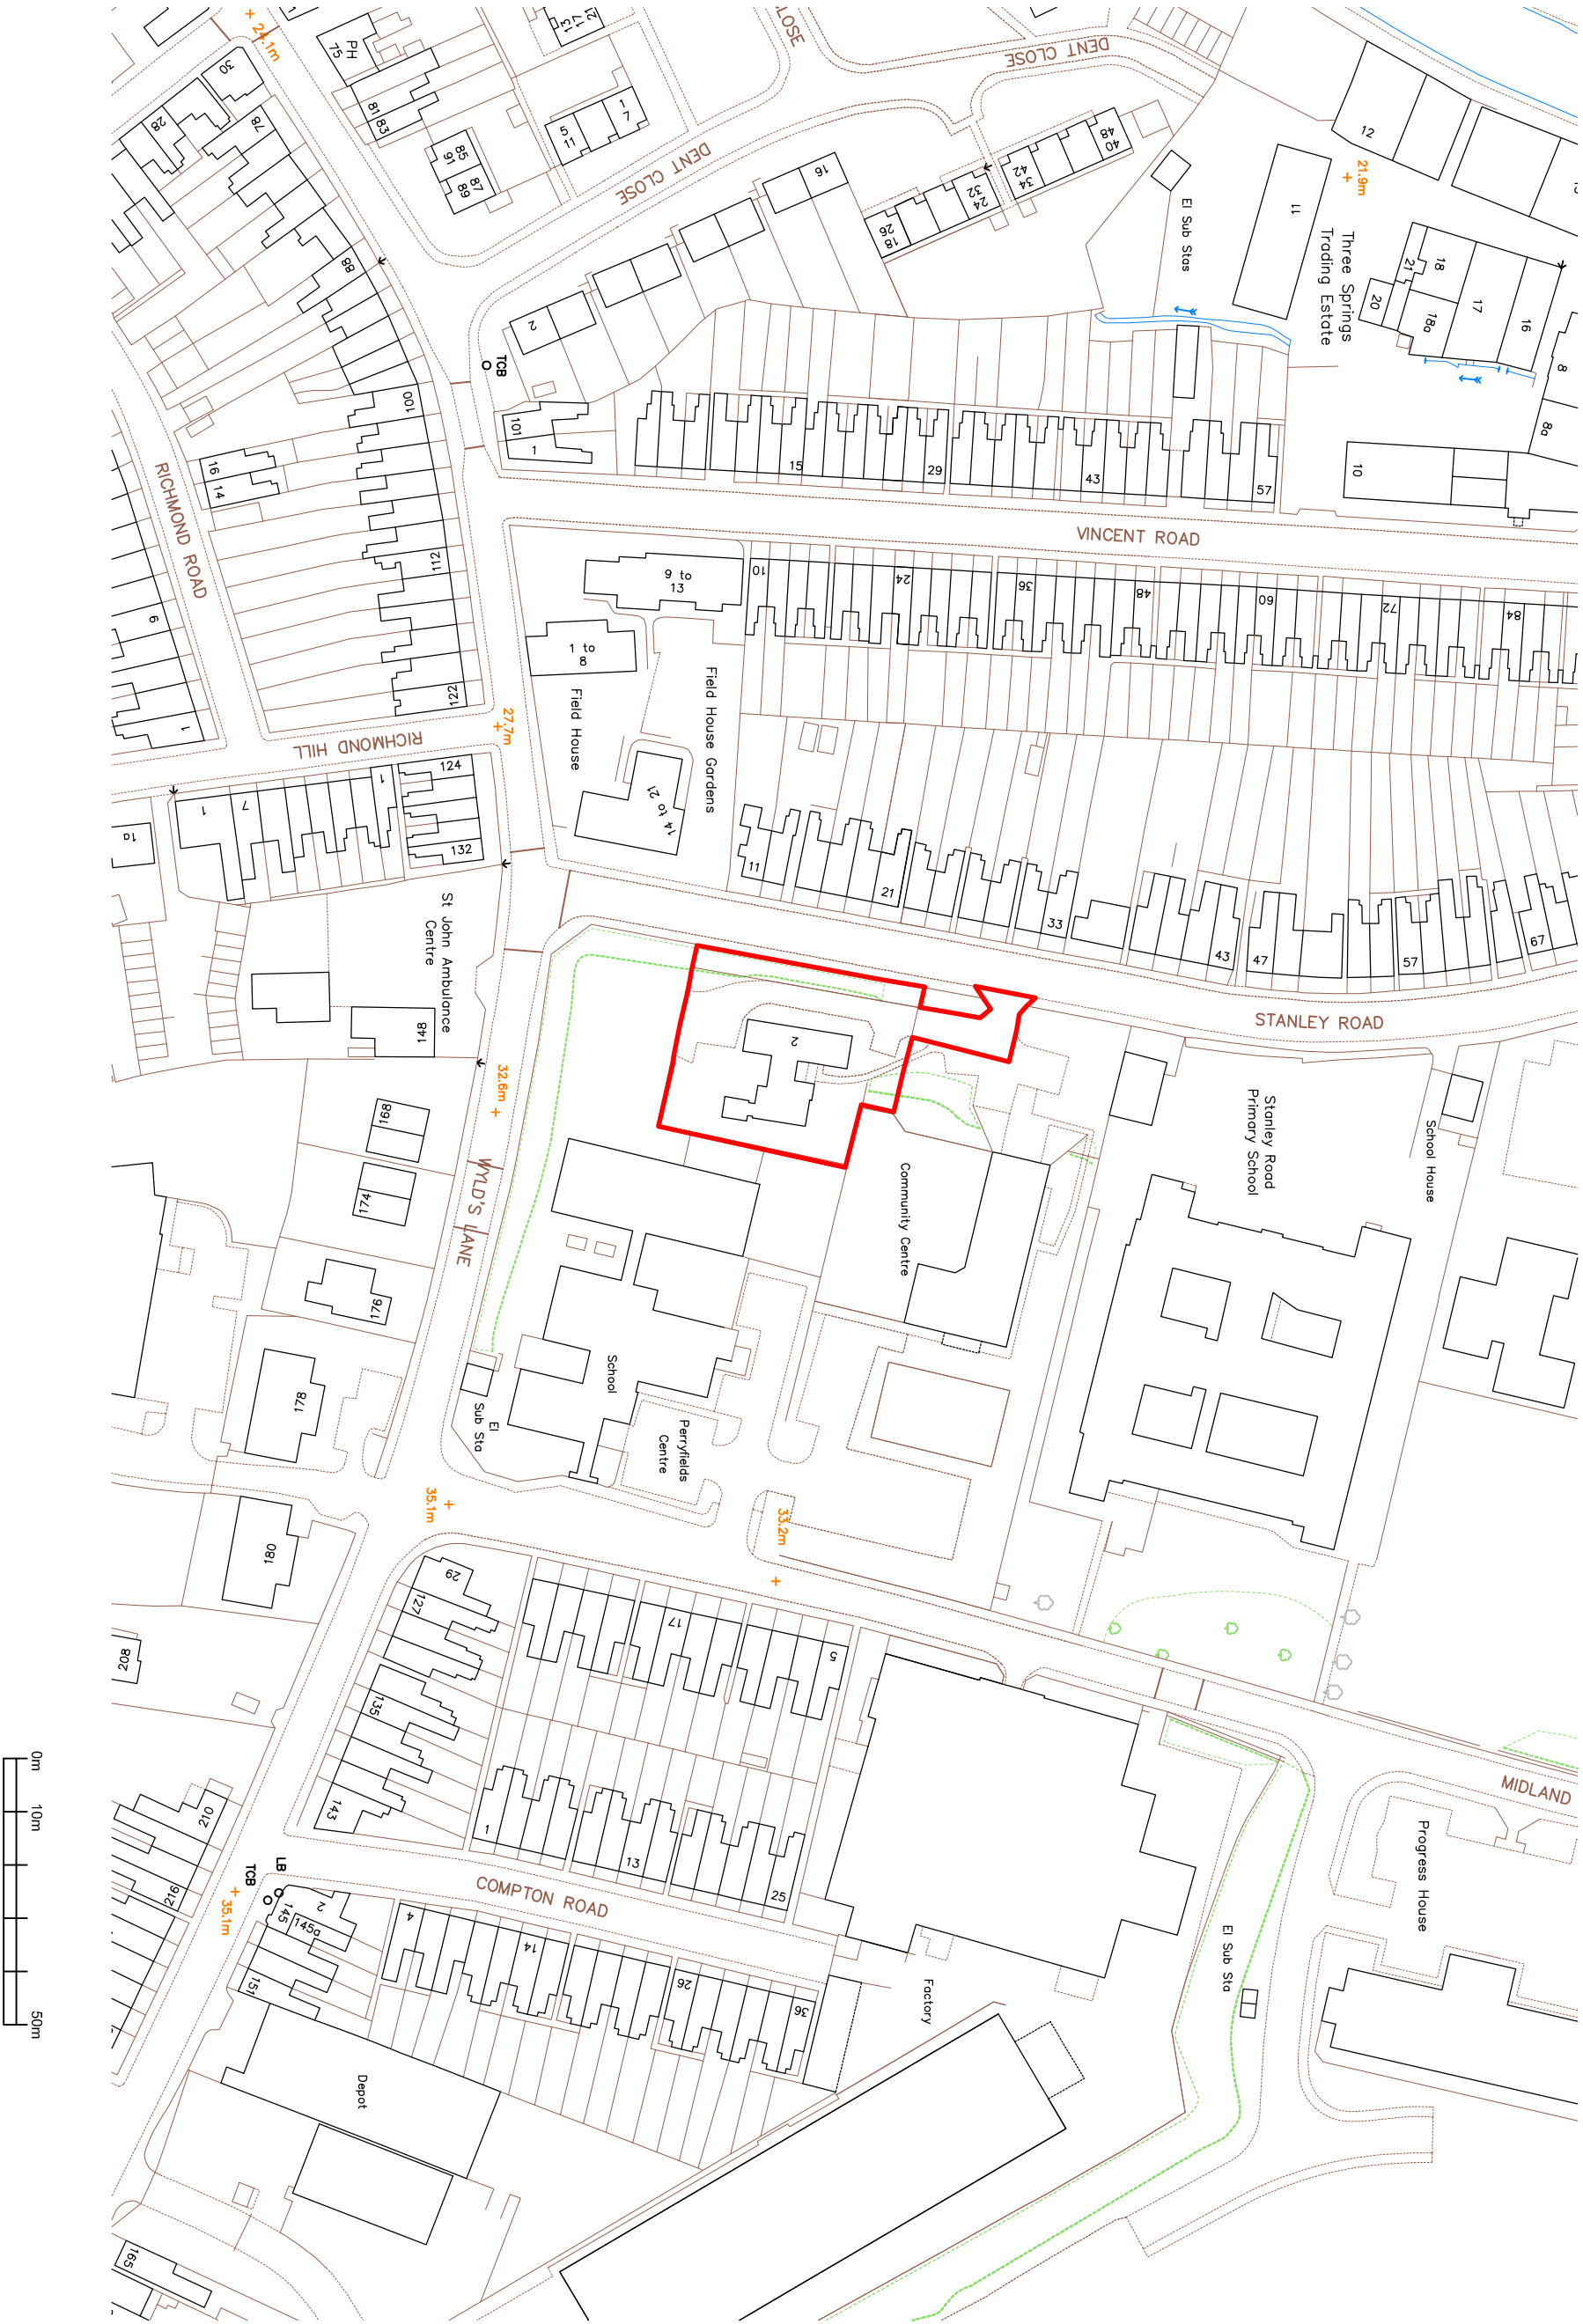

PLANNING

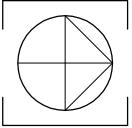

4 Sarsome Walk
WEL LTH
Tel: 01905 723544
Email: architect@bbaplan.co.uk

Client
YMCA Worcestershire

Project
2 Stanley Road
Worcester

Title
Location plan

Date	Drawn	
March 2018		
Scale	Checked	
1:1250 @A3		
Job No.	Dwg No.	Rev
1802	01	-