


**1** EXISTING SECTION C-C  
SCALE 1:200



**2** PROPOSED SECTION C-C  
SCALE 1:200

\*\*\* - ILLUMINATED SIGNAGE TO FORM PART OF SEPARATE APPLICATION

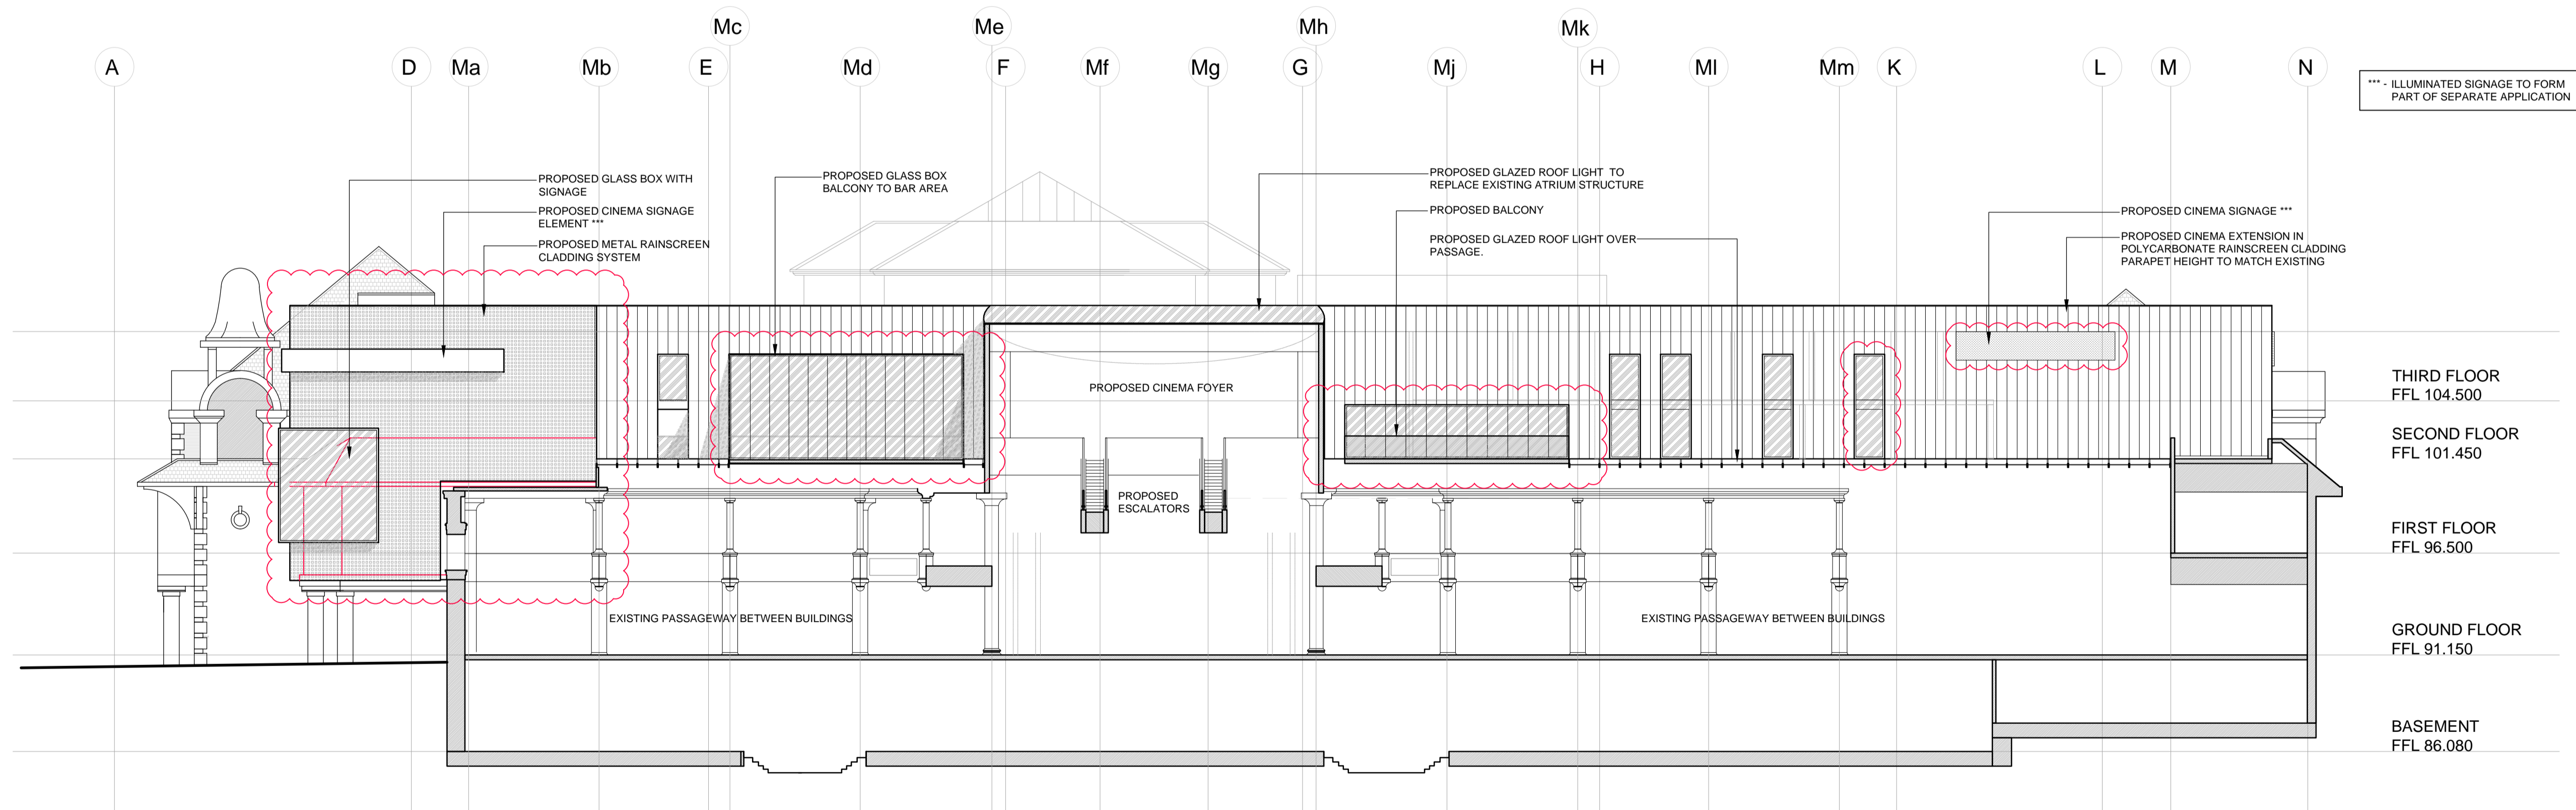