
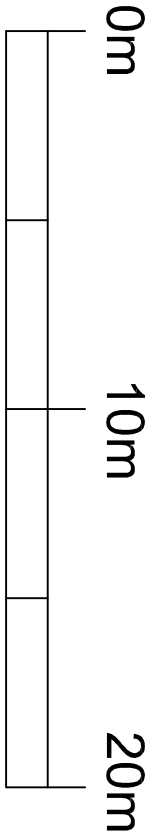
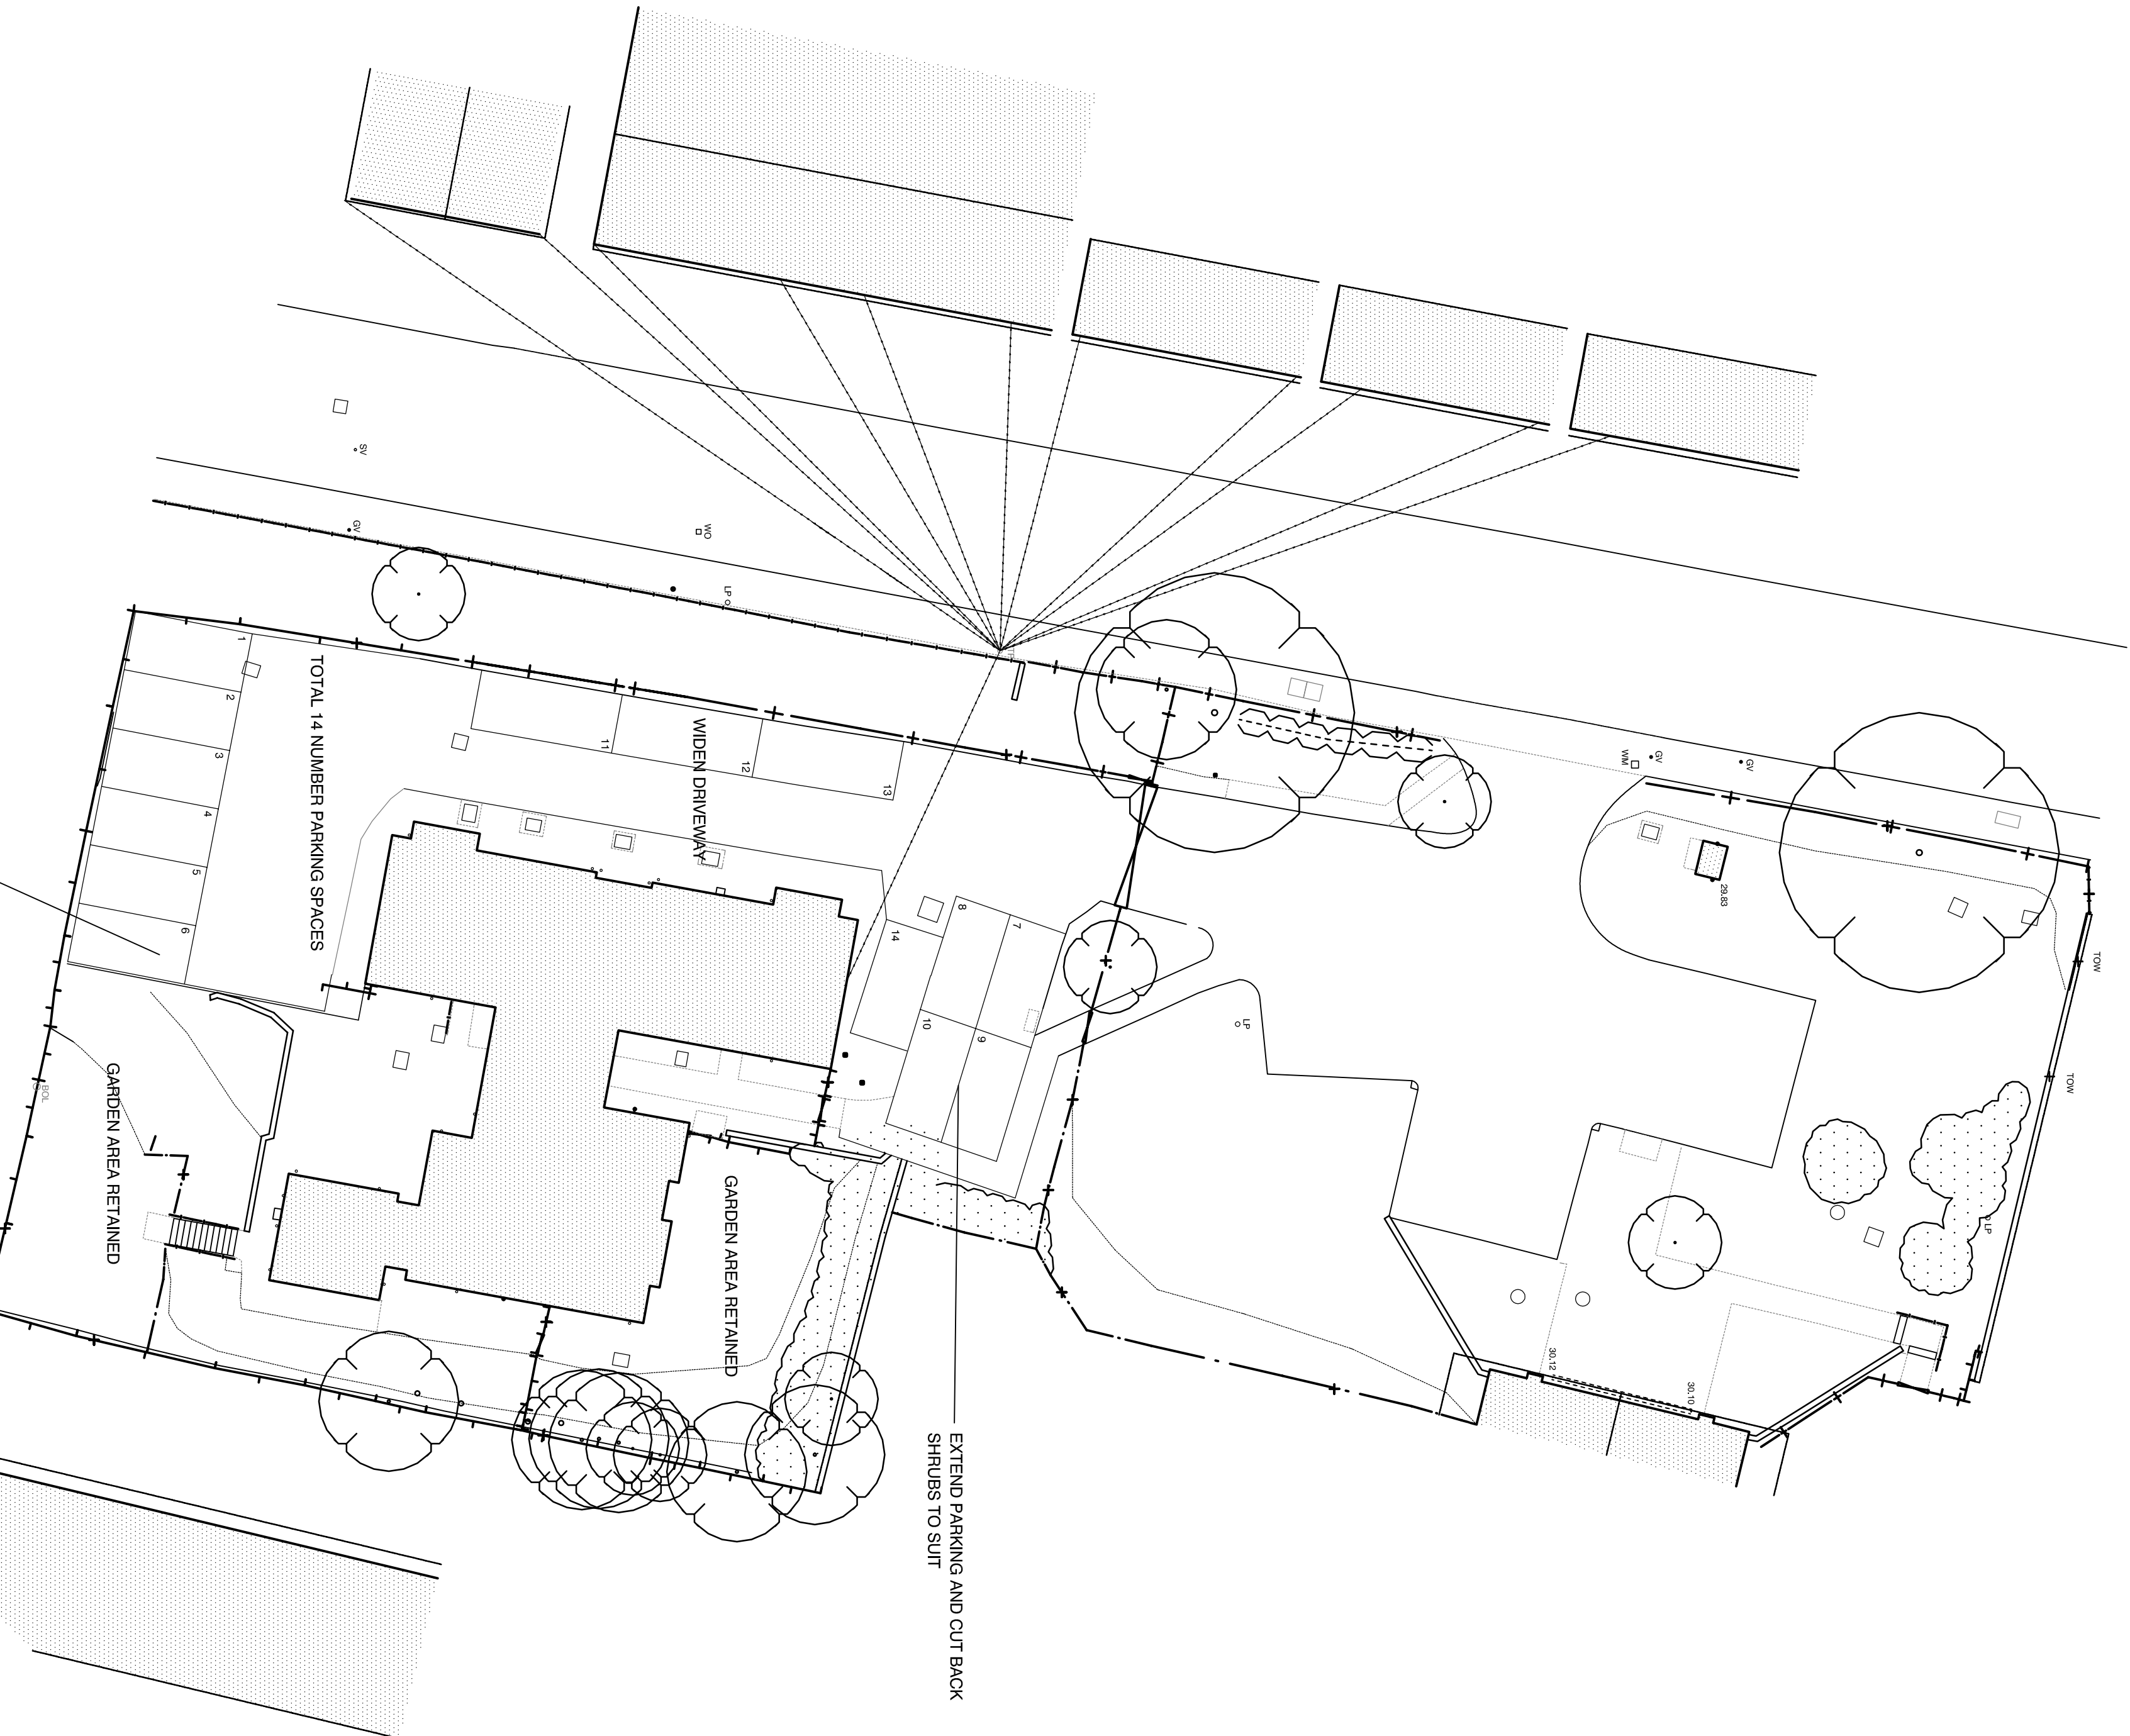


GENERAL

DO NOT SCALE FROM THIS DRAWING. CHECK ACCURACY OF DIMENSIONS ON SITE. DISCREPANCIES BETWEEN SCALE, DIMENSIONS, DRAWINGS OR SPECIFICATION ARE SUBJECT TO VERIFICATION BEFORE PROCEEDING. ANY DISCREPANCY OR OMISSION SHALL BE THE RESPONSIBILITY OF THE CLIENT. THE CLIENT SHALL BE RESPONSIBLE FOR OBTAINING ALL NECESSARY CONSENTS AND PERMISSIONS FROM THE LOCAL AUTHORITY AND ANY OTHER RELEVANT AGENCIES. THIS DRAWING IS THE PROPERTY OF BB ARCHITECTURE + PLANNING LTD AND MAY NOT BE REPRODUCED BY A THIRD PARTY WITHOUT WRITTEN CONSENT.

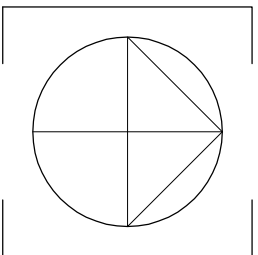

PLANNING

Date	Drawn
March 2018	
Scale	Checked
1:200 @ A1	

Job No. 1802 Draw No. 15 Rev A

BB
architecture
+ planning

4 Sandstone Walk
Worcester
WR1 1LH
Tel: 01905 725544
Email: architects@bbpa.co.uk

Client:
YMCA
Worcestershire

Project:
2 Stanley Road
Worcester

Title:
Proposed
Site Plan