


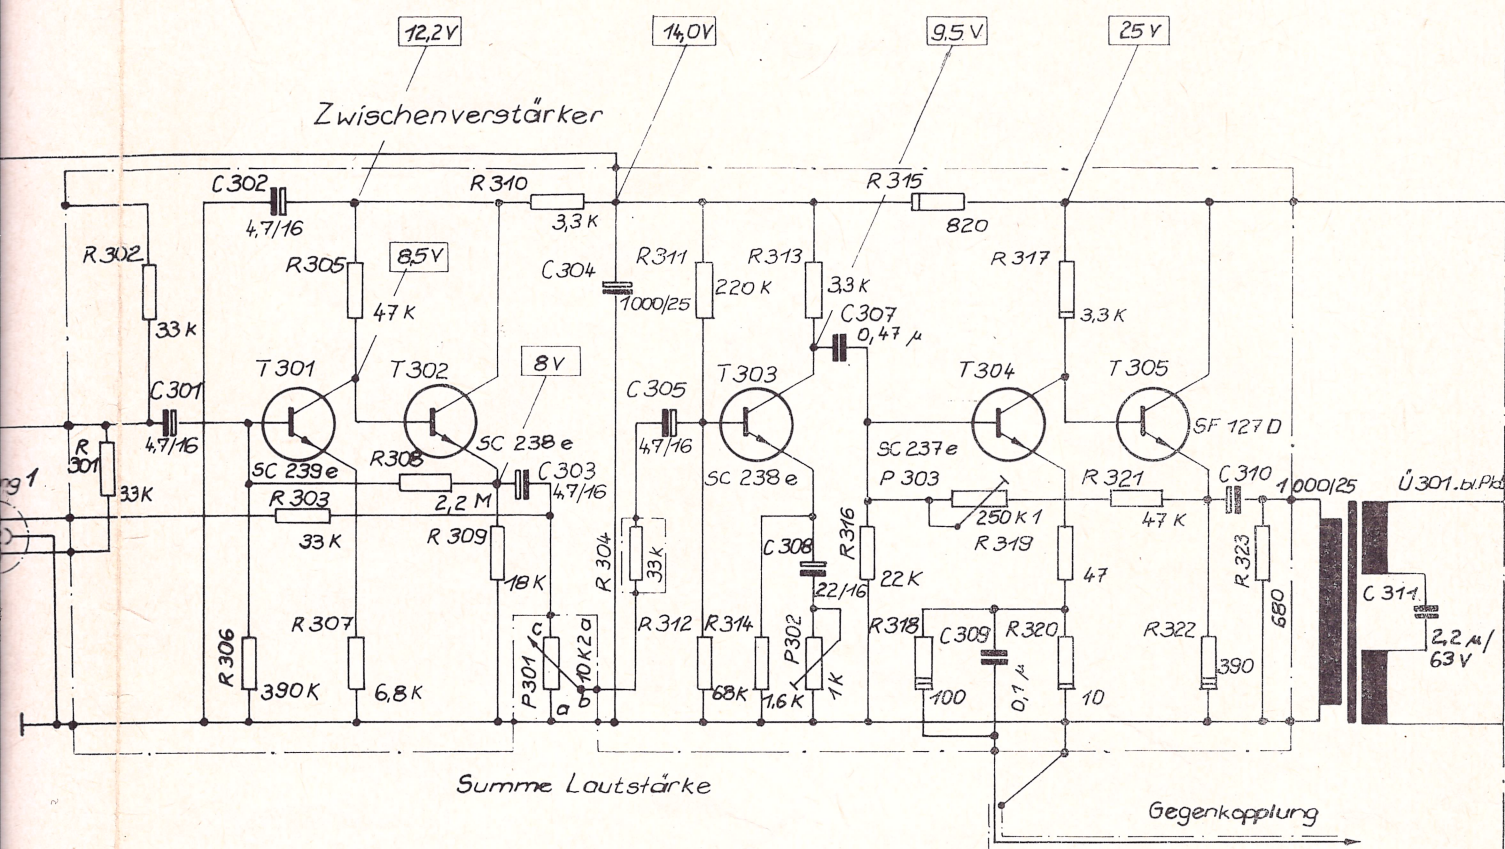

Änderungen, die dem technischen Fortschritt dienen, sind vorbehalten!

5C 237-39 
 BC 107/177 
 5F 126-29 

Netz	Kontaktbrücke		
110	1/2	3/4	6/7
127	1/2	3/4	5/6
220	2/3		6/7
240	2/3		5/6

Regent 600 N Teil I